

## September 15, 2022

## CROWN POINT COMMUNITY SCHOOL CORPORATION -ATHLETIC TURF IMPROVEMENTS Crown Point, IN 46307

## **TO: ALL BIDDERS OF RECORD**

This Addendum forms a part of and modifies the Bidding Requirements, Contract Forms, Contract Conditions, the Specifications, and the Drawings dated August 18, 2022 by Gibraltar Design. Acknowledge receipt of the Addendum in the space provided on the Bid Form. Failure to do so may subject the Bidder to disqualification.

This Addendum consists of Pages ADD 3-1 and attached Addendum No. 3 from Gibraltar Design dated September 15, 2022 and consisting of 2 pages and 3 drawings.



## ADDENDUM THREE

Addendum Two (AD.03) to the drawings and specifications prepared by Gibraltar Design and The Skillman Corporation for Crown Point Community School Corporation – Athletic Turf Improvements for Crown Point Community School Corporation, Crown Point, Indiana.

All Contractors bidding on this project shall read all of the items covered below and shall comply with all of the requirements as set forth, including any necessary refinements or additions generated by this Addendum and required by the intent of the original contract documents. All Contractors shall acknowledge on their bid form that they have received this Addendum, Addendum One, and Addendum Two and include the appropriate content of same within their bid proposal.

# **SPECIFICATIONS**

1. Specification Section 32 18 12

#### Synthetic Turf System

A. 2.7.A. Revise to read: "A. Baseball/Softball Equipment – provide and install the following equipment as manufactured by Schutt Sports, distributed by BSNSports, or of equal MacGregor Major League Series or Adams Bolco 175 MLB Major League Series, also distributed by BSNSports, or Champro Sports Pro Style series or equal to original Schutt specified equipment."

# DRAWINGS

#### 2. Sheet C-1.3,

A. Refer to revised, full-size drawing, included in this Addendum, for revisions.

#### 3. Sheet C-2.4

A. Note saying to remove existing natural turf and subgrade to a depth of minimum 18" is to be revised to say "minimum 20 inches"

#### 4. Sheet C-2.3

A. Note saying to remove existing natural turf and subgrade to a depth of minimum 6" is to be revised to say "minimum 8 inches"

#### 5. Sheet C-3.4,

A. Refer to revised, full-size drawing, included in this Addendum, for revisions.

#### 6. Sheet C-4.0

A. Remove note saying, "Athletic surface – Long jump shall be 5-1/2" of concrete over drainage fill". Long Jump is to be All Weather Latex Track Surface over asphalt matching Athletic Surface detail.

#### 7. Sheet C-4.1

A. Refer to revised, full-size drawing, included in this Addendum, for revisions to detail 2/C-4.1 and 11/C-4.1.




Pages 1 and 2 and three (3) Full-Size Drawing, constitute the total makeup of **Addendum Three**.



Joseph P. Brigge

Y:\21-120 Crown Point CSC - Crown Point HS Athletic Fields and Site Improvements\Specs - Turf Projects\Addendum 2\AD02.doc

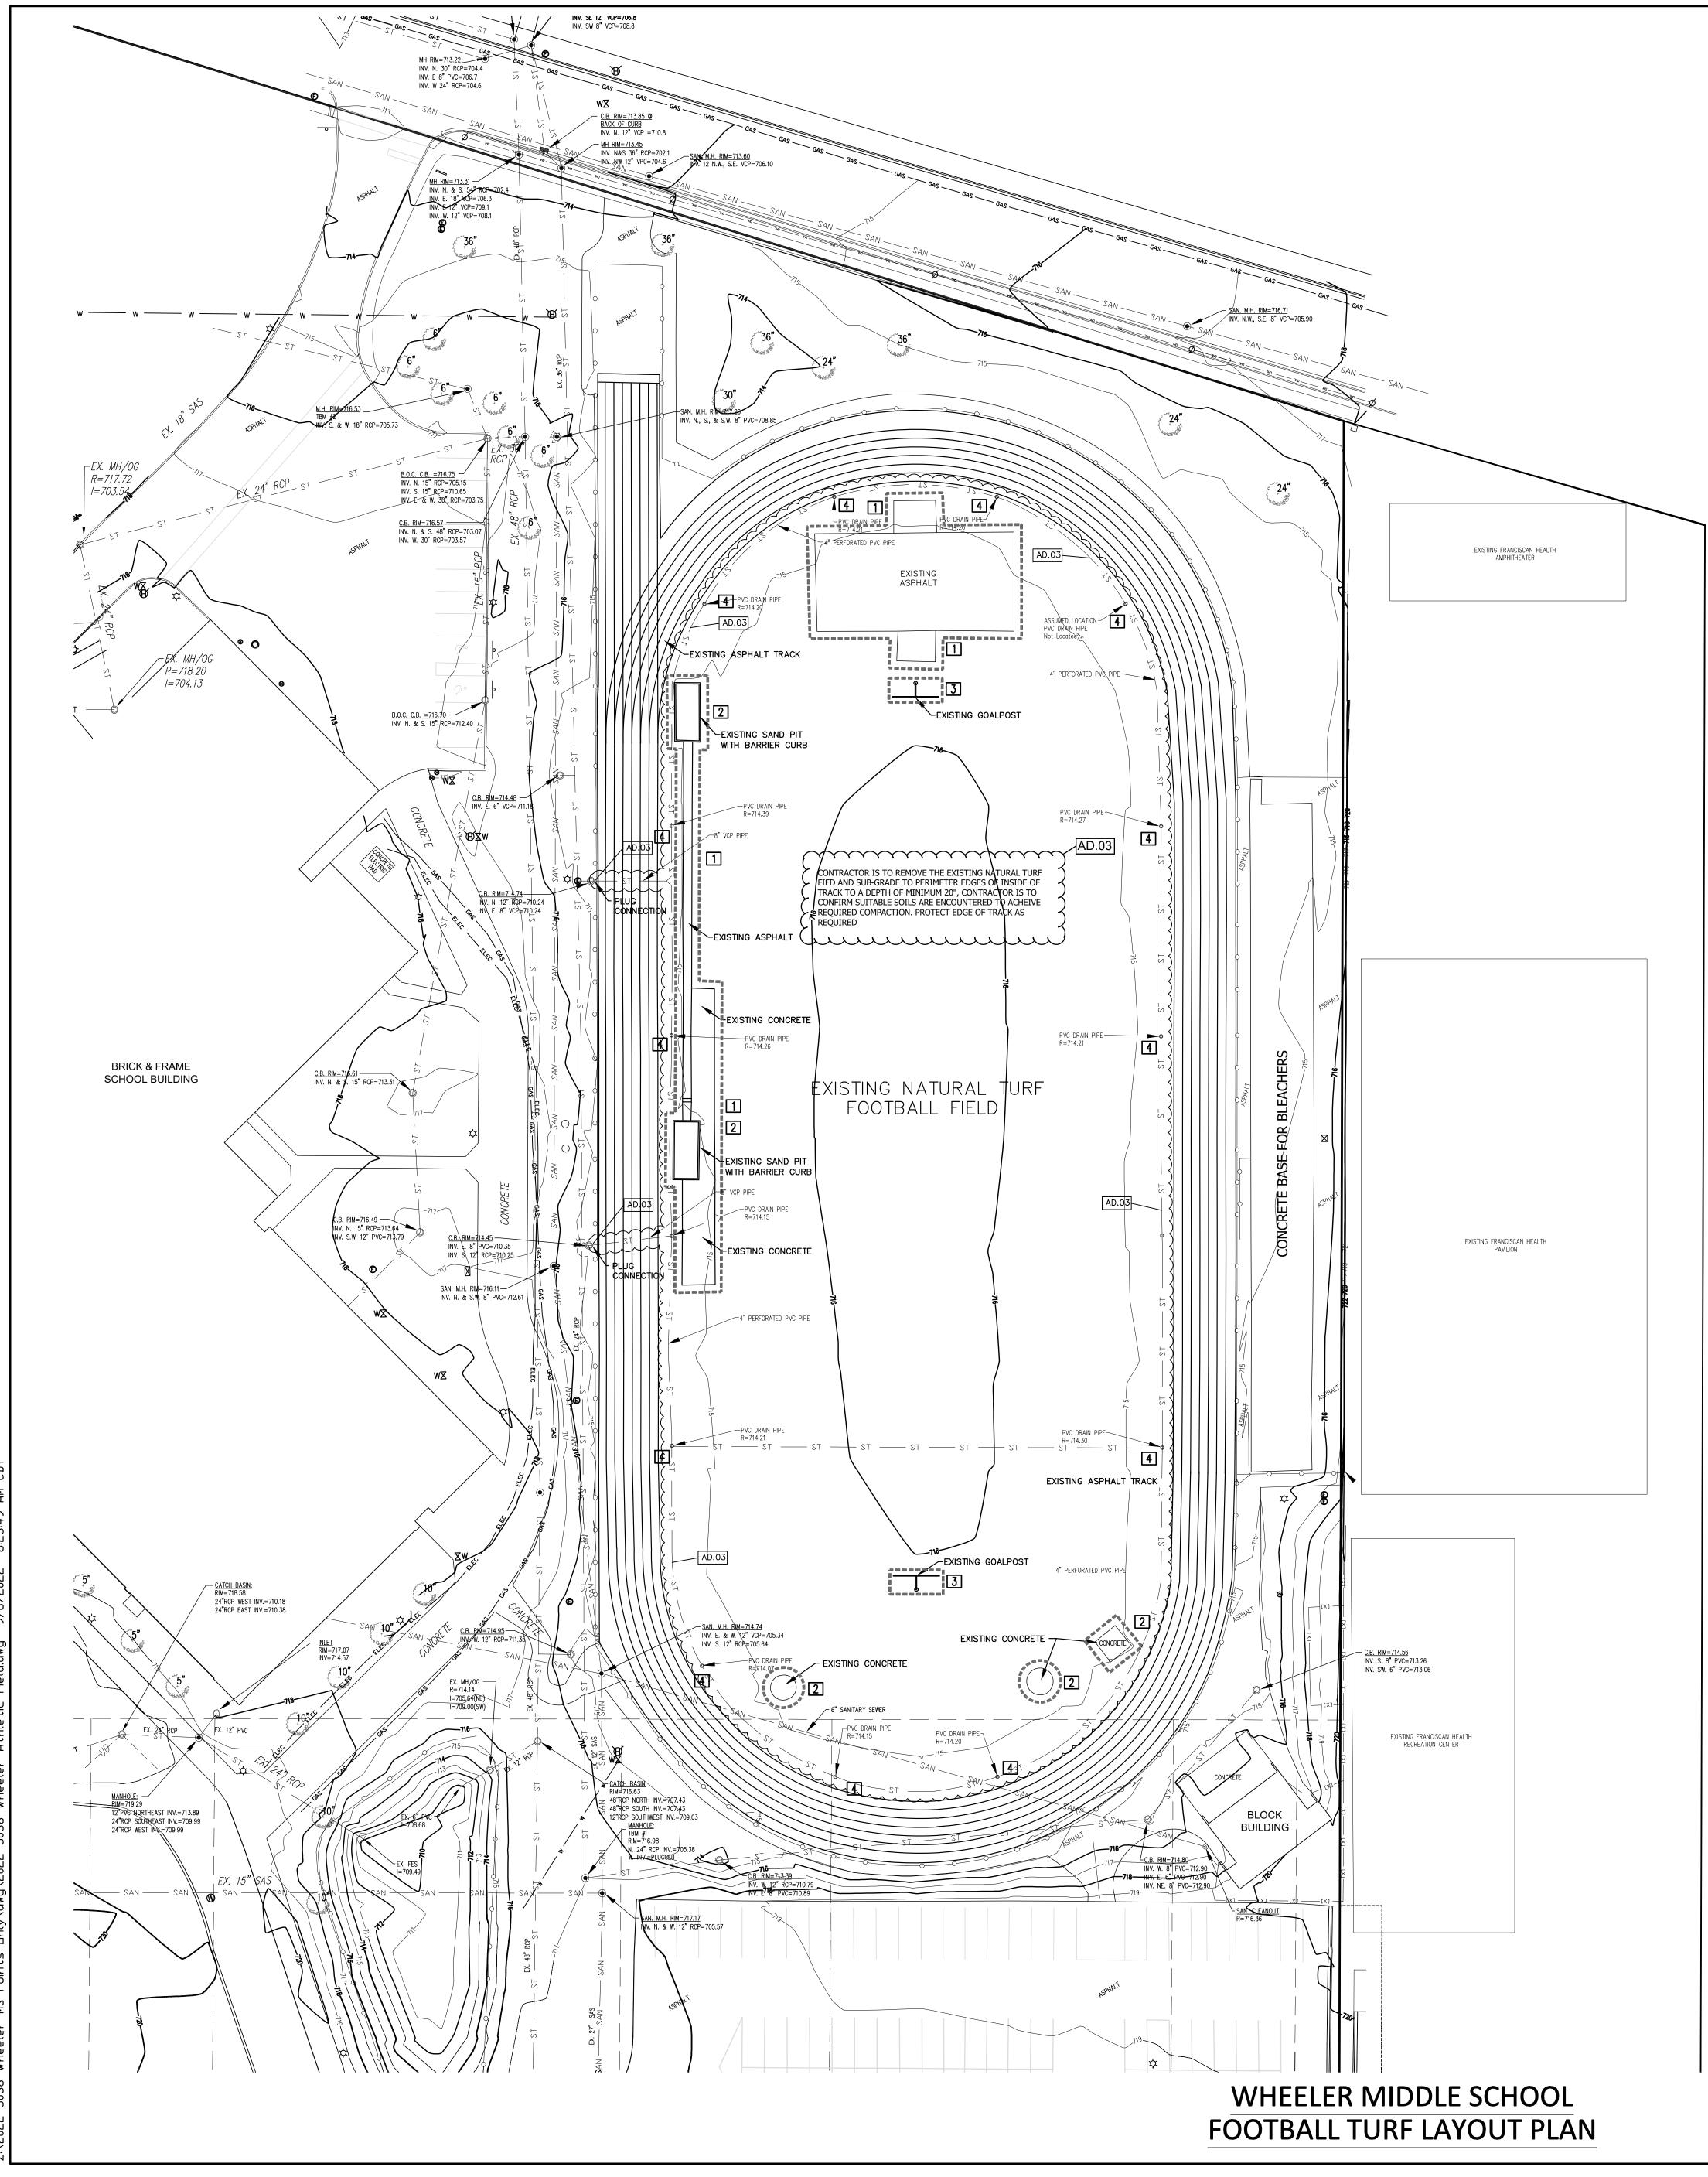

3 Wheeler MS Points Dnlv\dwa\2022-5038 Wheeler Athletic Field,dwa 9/6/2022 8:23:49 AM


	LEGEND: 
۲	MANHOLE
$\bigcirc$	CATCH BASIN/INLET
F	FIBER OPTIC MANHOLE
Τ⊠	TELEPHONE PEDESTAL (AT&T)
x ¢	LIGHT POLE
ھ ت	POWER POLE
	WATER VALVE
-4	FIRE HYDRANT
۷ 	SIGN
	TREE
ð	SOIL BORING LOCATION
0-0-0-0-0	WOOD FENCE
<u> </u>	CHAINLINK FENCE
G	GAS LINE
SAN SAN SAN	SANITARY SEWER
ST ST ST	STORM SEWER
— w —	WATER MAIN
OHL OHL	OVERHEAD LINES
	CONTOUR


# DEMOLITION NOTES

 []	REMOVE WITHIN THE OUTLINED AREA
1	REMOVE EXISTING ASPHALT
2	REMOVE EXISTING CONCRETE
<b>3</b>	REMOVE EXISTING GOAL POST
4	LOWER EXISTING PVC STORM SEWER PIPE


~~~	NOTE:	AD.03
	1) THE EXISTING PVC DRAIN PIPES ARE TO BE CUT OFF 1.5 FEET BELOW THE PROPOSED SURFACE OF THE ARTIFICIAL TURF FIELD. THE OPEN END OF EACH PIPE SHALL BE COVERED WITH A SUITABLE SOLID CLOSED PVC LID AND FIRMLY SECURED TO THE PIPE WITH PVC CEMENT.	
	2) REMOVE ALL EXISTING 4" PVC DRAIN PIPE SURROUNDING THE FOOTBALL FIELD AND SECURELY PLUG THE TWO EXISTING CONNECTIONS UNDER THE EXISTING TRACK AT THE CATCH BASINS AND ON THE INSIDE OF THE TRACK. FILL EXISTING PIPE UNDER THE TRACK WITH FLOWABLE FILL.	
	~~~~~~~~~~~~~~~~~~~~~~~~~~~~~~~~~~~~~~~	

		2			<b>A</b>	
		/	NO	RTH	1	
		G	RAPH	IC SCA	ALE	
30	0	15 	30	60		
			( IN 1 inch	FEET ) $= 30$ ft.		
			i inch	= 50 It.	•	

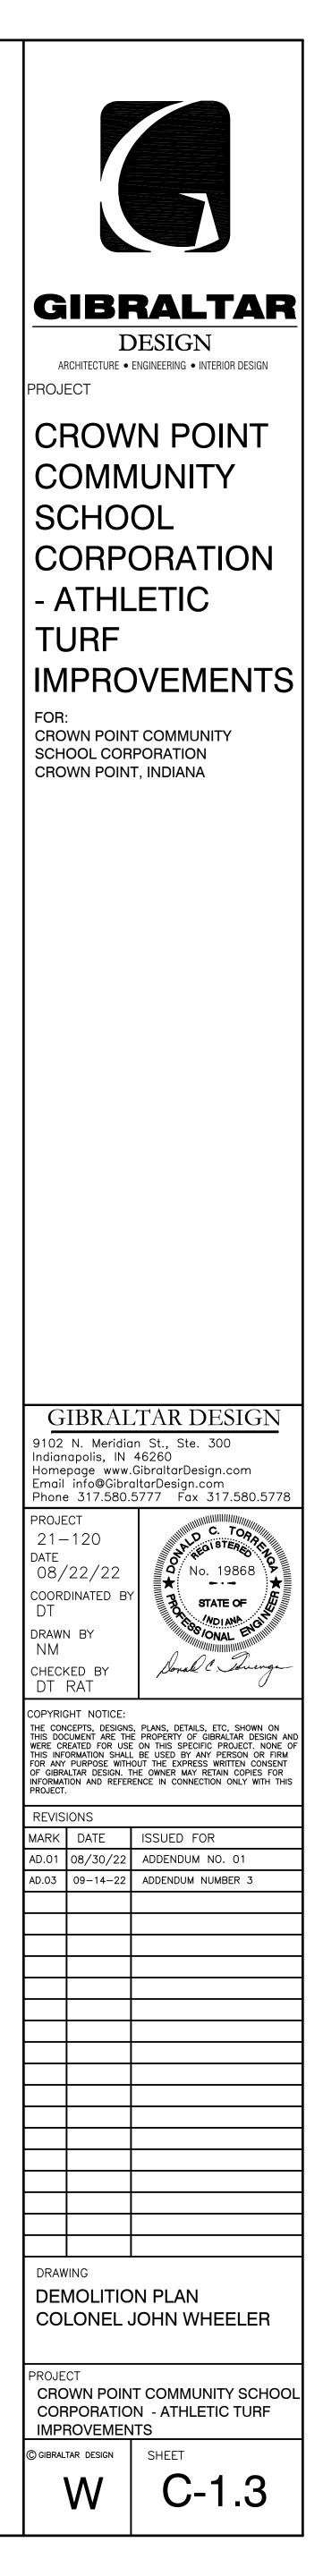

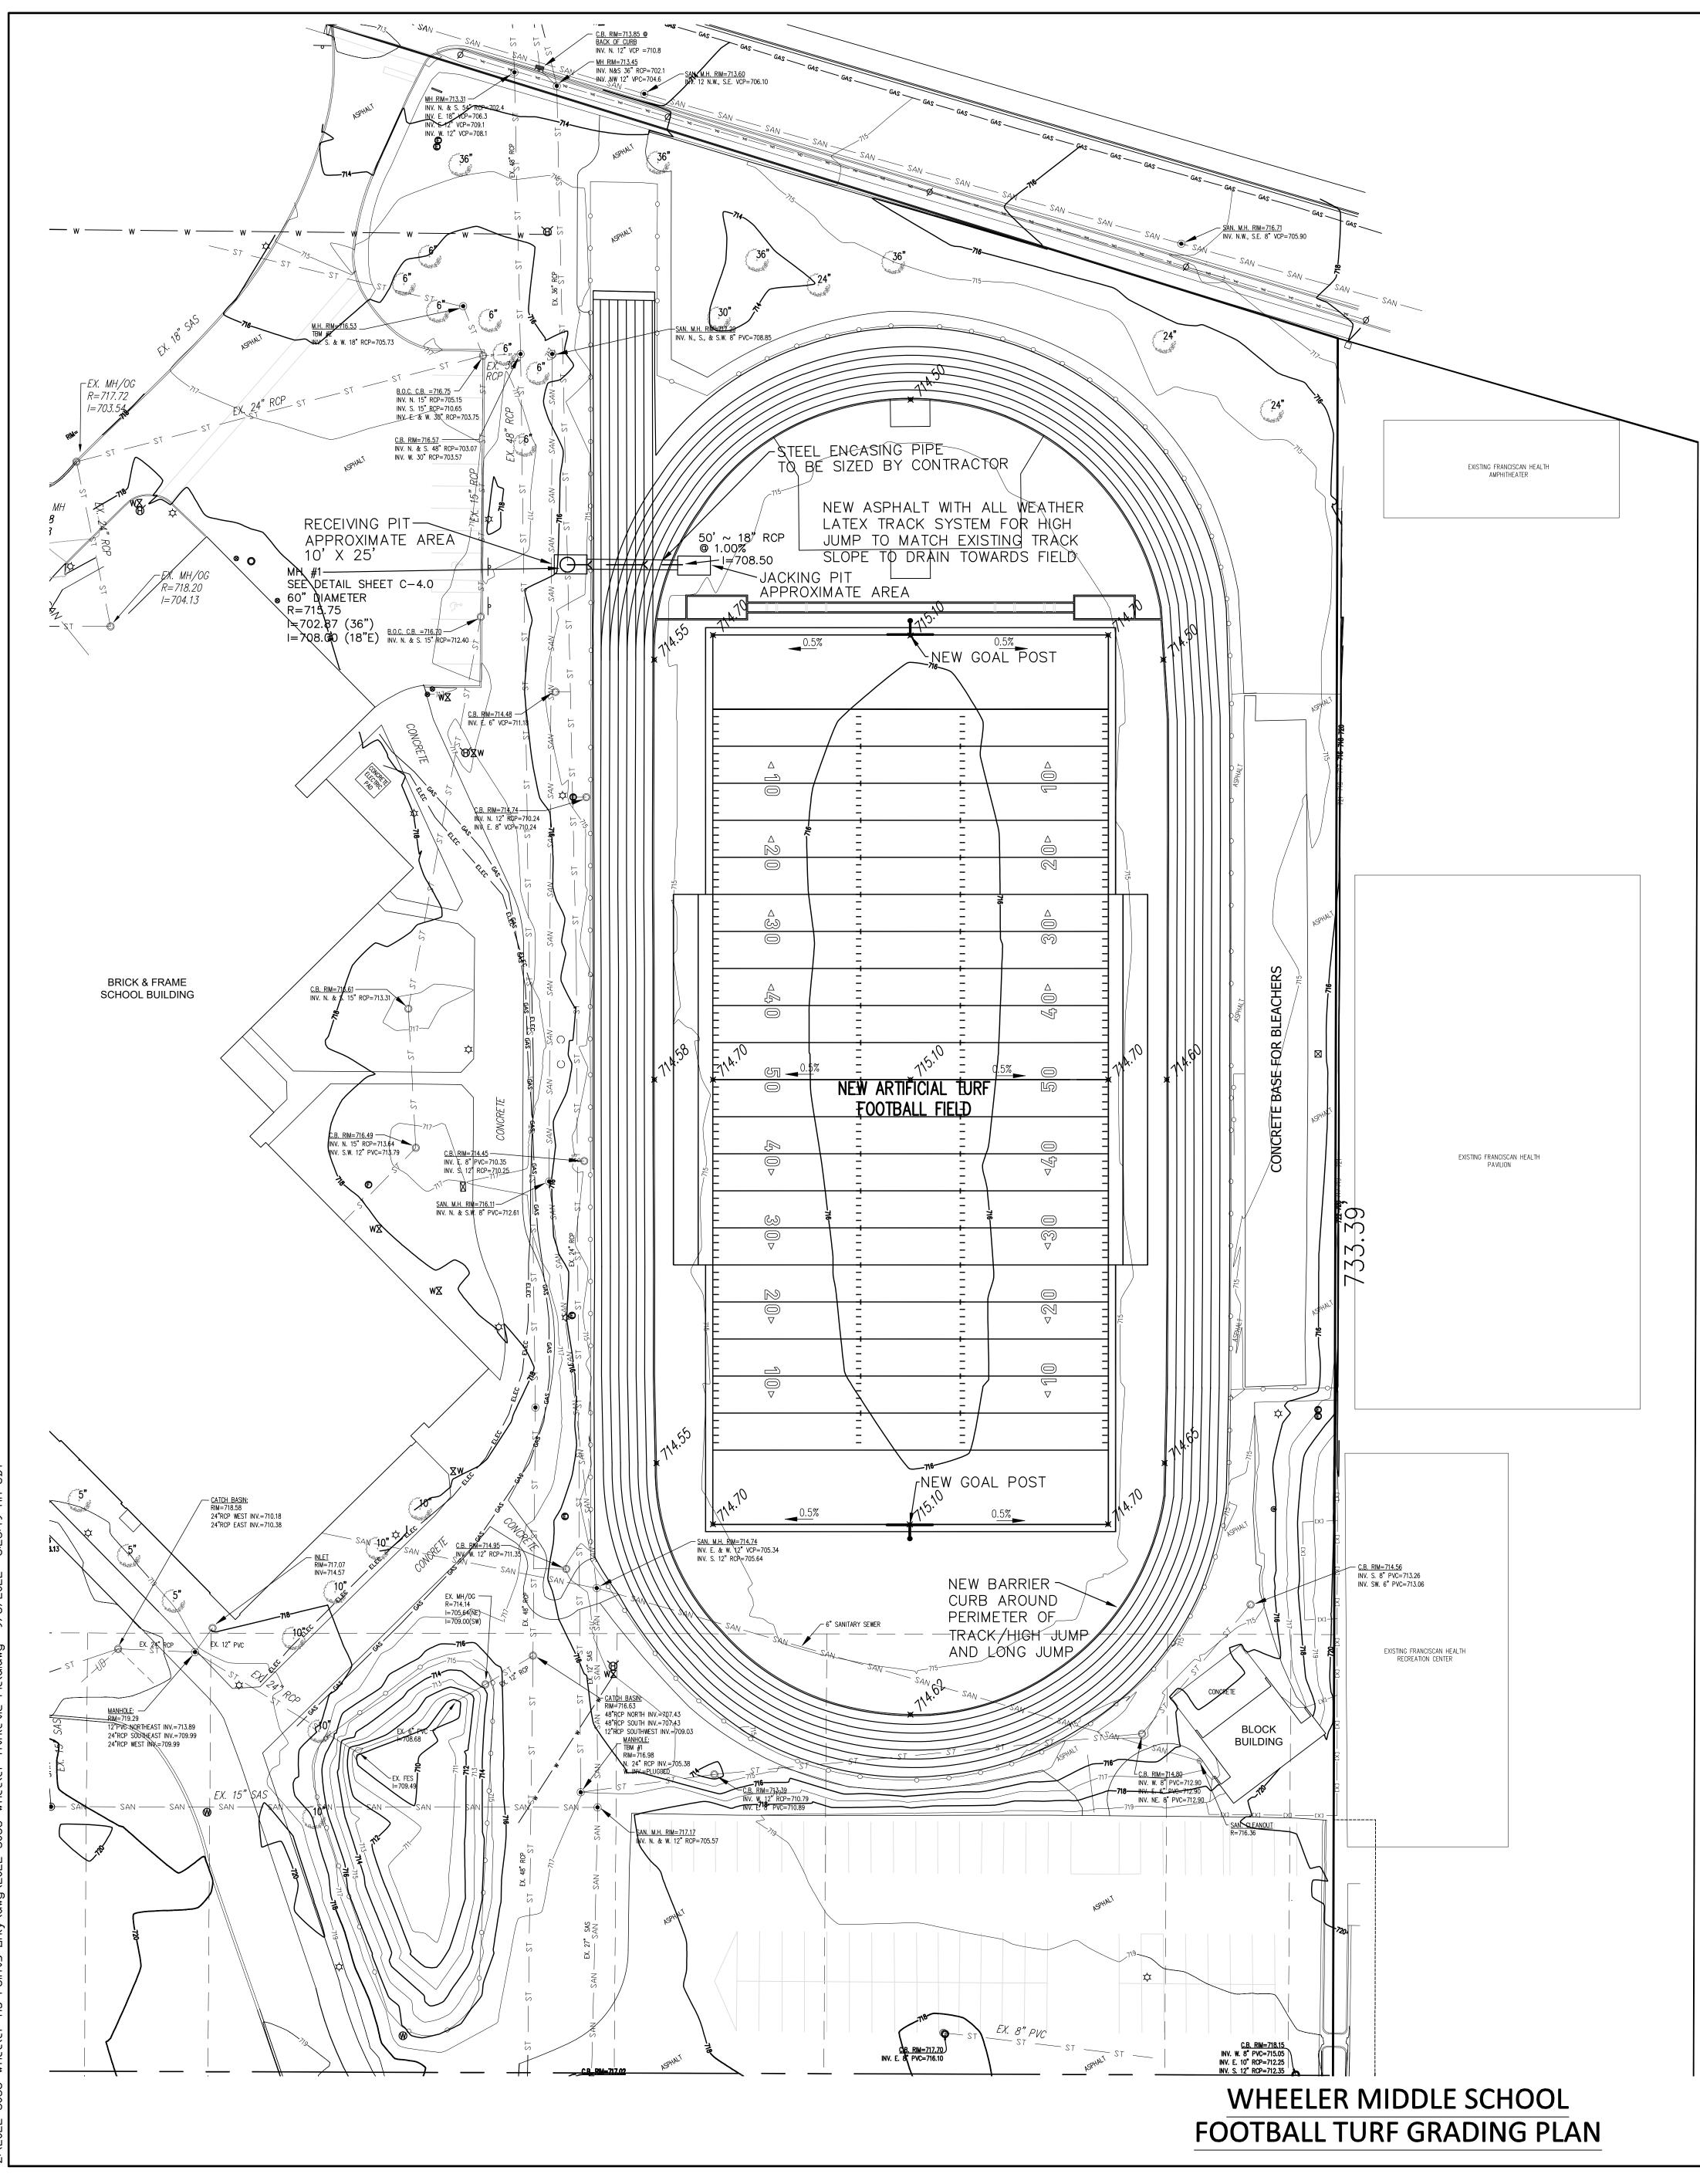

138 Wheeler MS Points Dnly/dwg/2022-5038 Wheeler Athletic Field.dwg 9/6/2022 8:23:49 AM

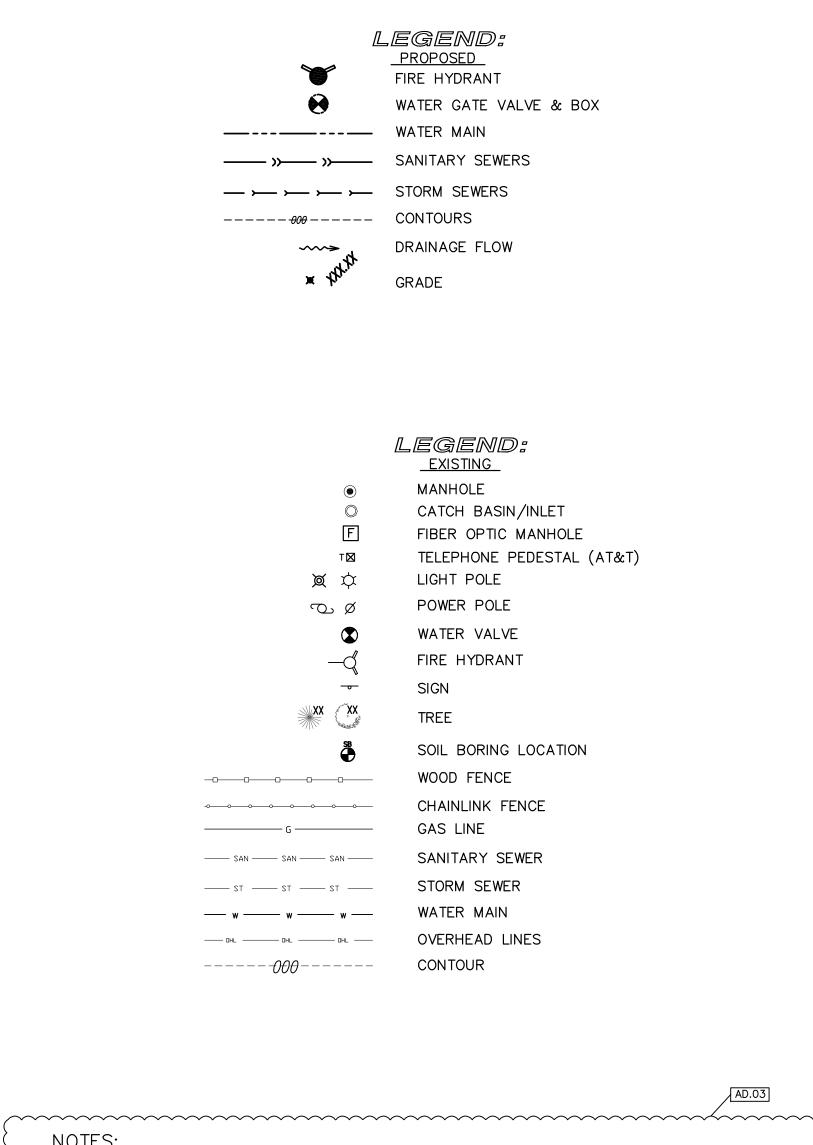

	NOTES:
	1) THE EXISTING TRACK SURFACE IS NOT TO BE DISTURBED. IF DAMAGE IS DONE TO THE SURFACE THE CONTRACTOR SHALL REPAIR IN KIND AT THEIR COST.
	2) THE CONTRACOR SHALL EXCAVATE THE EXISTING FOOTBALL FIELD AREA WITHIN THE PERIMETER OF THE EXISTING TRACK TO A DEPTH OF MINIMUM 20 BELOW THE FINISHED GRADES AS SHOWN ON THE GRADING PLAN.
	3) SPECIAL CARE SHOULD BE TAKEN TO CONSTRUCT THE VARIOUS SECTIONS OF THE FIELD IN ACCORDANCE WITH THE CROSS SECTIONS FOR EACH AREA OF CONSTRUCTION. REFER TO THE SHEETS $C-4.0$ AND $C-4.1$ FOR THE SPECIFIC CROSS SECTIONS.
~~ 	AD.03

			JOF	<b>i</b> th	
		GR	APHIC	C SCALE	C
30 	o I	15 	30 	60	
			( IN F 1 inch =		
		-	1  men =	JU II.	

GIBRALTAR DESIGN ARCHITECTURE • ENGINEERING • INTERIOR DESIGN PROJECT CROWN POINT COMMUNITY SCHOOL CORPORATION - ATHLETIC TURF IMPROVEMENTS FOR: CROWN POINT COMMUNITY SCHOOL CORPORATION CROWN POINT, INDIANA GIBRALTAR DESIGN 9102 N. Meridian St., Ste. 300 Indianapolis, IN 46260 Homepage www.GibraltarDesign.com Email info@GibraltarDesign.com Phone 317.580.5777 Fax 317.580.5778 PROJECT 21-120 DATE 06/24/22 **9** No. 19868 ••••• COORDINATED B STATE OF DRAWN BY ONAL NM Donald C. Joneng. CHECKED BY DT RAT COPYRIGHT NOTICE: THE CONCEPTS, DESIGNS, PLANS, DETAILS, ETC, SHOWN ON THIS DOCUMENT ARE THE PROPERTY OF GIBRALTAR DESIGN ANI WERE CREATED FOR USE ON THIS SPECIFIC PROJECT. NONE OF THIS INFORMATION SHALL BE USED BY ANY PERSON OR FIRM FOR ANY PURPOSE WITHOUT THE EXPRESS WRITTEN CONSENT OF GIBRALTAR DESIGN. THE OWNER MAY RETAIN COPIES FOR INFORMATION AND REFERENCE IN CONNECTION ONLY WITH THIS PROJECT. REVISIONS MARK DATE ISSUED FOR AD.03 09-14-22 ADDENDUM NUMBER 3 DRAWING GRADING PLAN COLONEL JOHN WHEELER PROJECT CROWN POINT COMMUNITY SCHOOL CORPORATION - ATHLETIC TURF IMPROVEMENTS ) GIBRALTAR DESIGN SHEET C-3.4 W

