

# **ADDENDUM NO. 2**

**October 25, 2021**

**Fort Ben Branch Library Project  
9330 East 56th Street  
Lawrence, IN 46216**

**TO: ALL BIDDERS OF RECORD**

This Addendum forms a part of and modifies the Bidding Requirements, Contract Forms, Contract Conditions, and the Drawings and Specifications dated September 24, 2021, by Ratio. Acknowledge receipt of the Addendum in the space provided on the Bid Form. Failure to do so may subject the Bidder to disqualification.

This Addendum consists of Pages ADD 2-1 through ADD 2-3 and Drawing Sheets: T302.

## ADDENDUM NO. 2

DATE: 10 / 25 / 2021

PROJECT: FORT BENJAMIN HARRISON BRANCH  
INDIANAPOLIS PUBLIC LIBRARY  
LAWRENCE, INDIANA

RATIO PROJECT NUMBER: 18005.000

### OWNER:

INDIANAPOLIS PUBLIC LIBRARY  
INDIANAPOLIS, IN  
2450 North Meridian Street  
Indianapolis, IN 46208  
(317) – 275-4100

### ARCHITECT / LANDSCAPE ARCHITECT:

RATIO ARCHITECTS, INC.  
101 South Pennsylvania Street  
Indianapolis, Indiana 46204-3684  
Phone: (317) 633-4040  
Fax: (317) 633-4153

### STRUCTURAL ENGINEER:

Lynch, Harrison, & Brumleve, Inc  
550 Virginia Avenue  
Indianapolis, IN 46203  
Phone: (317)-423-1550

### MECHANICAL/ELECTRICAL ENGINEER:

Loftus Engineering, Inc.  
201 South Capitol Avenue, Suite 310  
Indianapolis, IN 46225  
Phone: (317) 352-5822

### TECHNOLOGY DESIGN:

Design 27  
1650 East 49<sup>th</sup> Street  
Indianapolis, IN 46205  
Phone: (317) 536-8000

### CIVIL ENGINEER:

The Schneider Corporation  
Historic Fort Harrison  
530 E. Ohio Street, Suite G  
Indianapolis, IN 46204  
Phone: (317) 655-7777

This Addendum is issued in accordance with the provisions of Contract Documents and becomes a part of the Contract Documents as provided therein. The information contained herein modifies the original Bidding Documents dated October 4, 2021 and all prior Addenda as applicable. Requirements of the original Bidding Documents and previous Addenda remain in effect except as modified by this Addendum. Acknowledge receipt of this Addendum in the space provided on the Bid Form. Failure to do so may subject the Bidder to disqualification.

## **PART 1 – GENERAL CLARIFICATIONS (BIDDER QUESTIONS & RESPONSE)**

1. Is there rack space available for the paging equipment in IT room 115?
  - a. Design 27 Response: Yes, there is space within the telecommunications rack for paging equipment. Refer to sheet T301 detail #8 for telecom rack layout. Alternatively, there is also wall space to mount paging equipment to plywood backboard. Confirm final mounting preference and location with owner prior to installation.
2. Spec 271523 2.3 Calls for a IP based doorbell call button. The button is to “produce a tone in the back of house staff zones to alert staff of a delivery at the receiving entrance”. The system has two zones, please confirm that it will call the “offices, study / conference rooms, community room” speaker zone.
  - a. Design 27 Response: Paging zones have been updated via this addendum. Paging doorbell shall call “back of house staff only areas” zone.

## **PART 2 – PROJECT MANUAL CHANGES**

1. SECTION 075419 – POLYVINYL-CHLORIDE (PVC) ROOFING
  - A. 2.2.A.1 add the following:
    1. **Approved Manufacturers:**
      - a) **“Carlisle”**
2. SECTION 081113 – HOLLOW METAL DOORS AND FRAMES
  - A. 2.1.A add the following:
    1. **Approved Manufacturers:**
      - a) **“Metal Products, Inc. (MPI)”**
3. SECTION 095126 – WOOD PANEL CEILINGS
  - A. 2.1.A add the following:
    1. **Approved Manufacturers:**
      - a) **“Rulon International”**

4. SECTION 102800 – TOILET, BATH AND LAUNDRY ACCESSORIES
  - A. 2.1.A add the following:
    1. **Approved Manufacturers:**
      - a) **“Saniflow”**

## **PART 3 – DRAWING SHEET CHANGES**

### **1. SHEET T302 – AV DIAGRAMMS / ELEVATIONS**

- A. Updated detail #6 “Paging Diagram” to show updated paging zones. Paging within the library shall have two zones; a back of house zone for the staff only areas and a public patron zone encapsulating the rest of the library.

## **PART 4 – ATTACHMENTS**

### **1. SHEET T302 – AV DIAGRAMMS / ELEVATIONS**

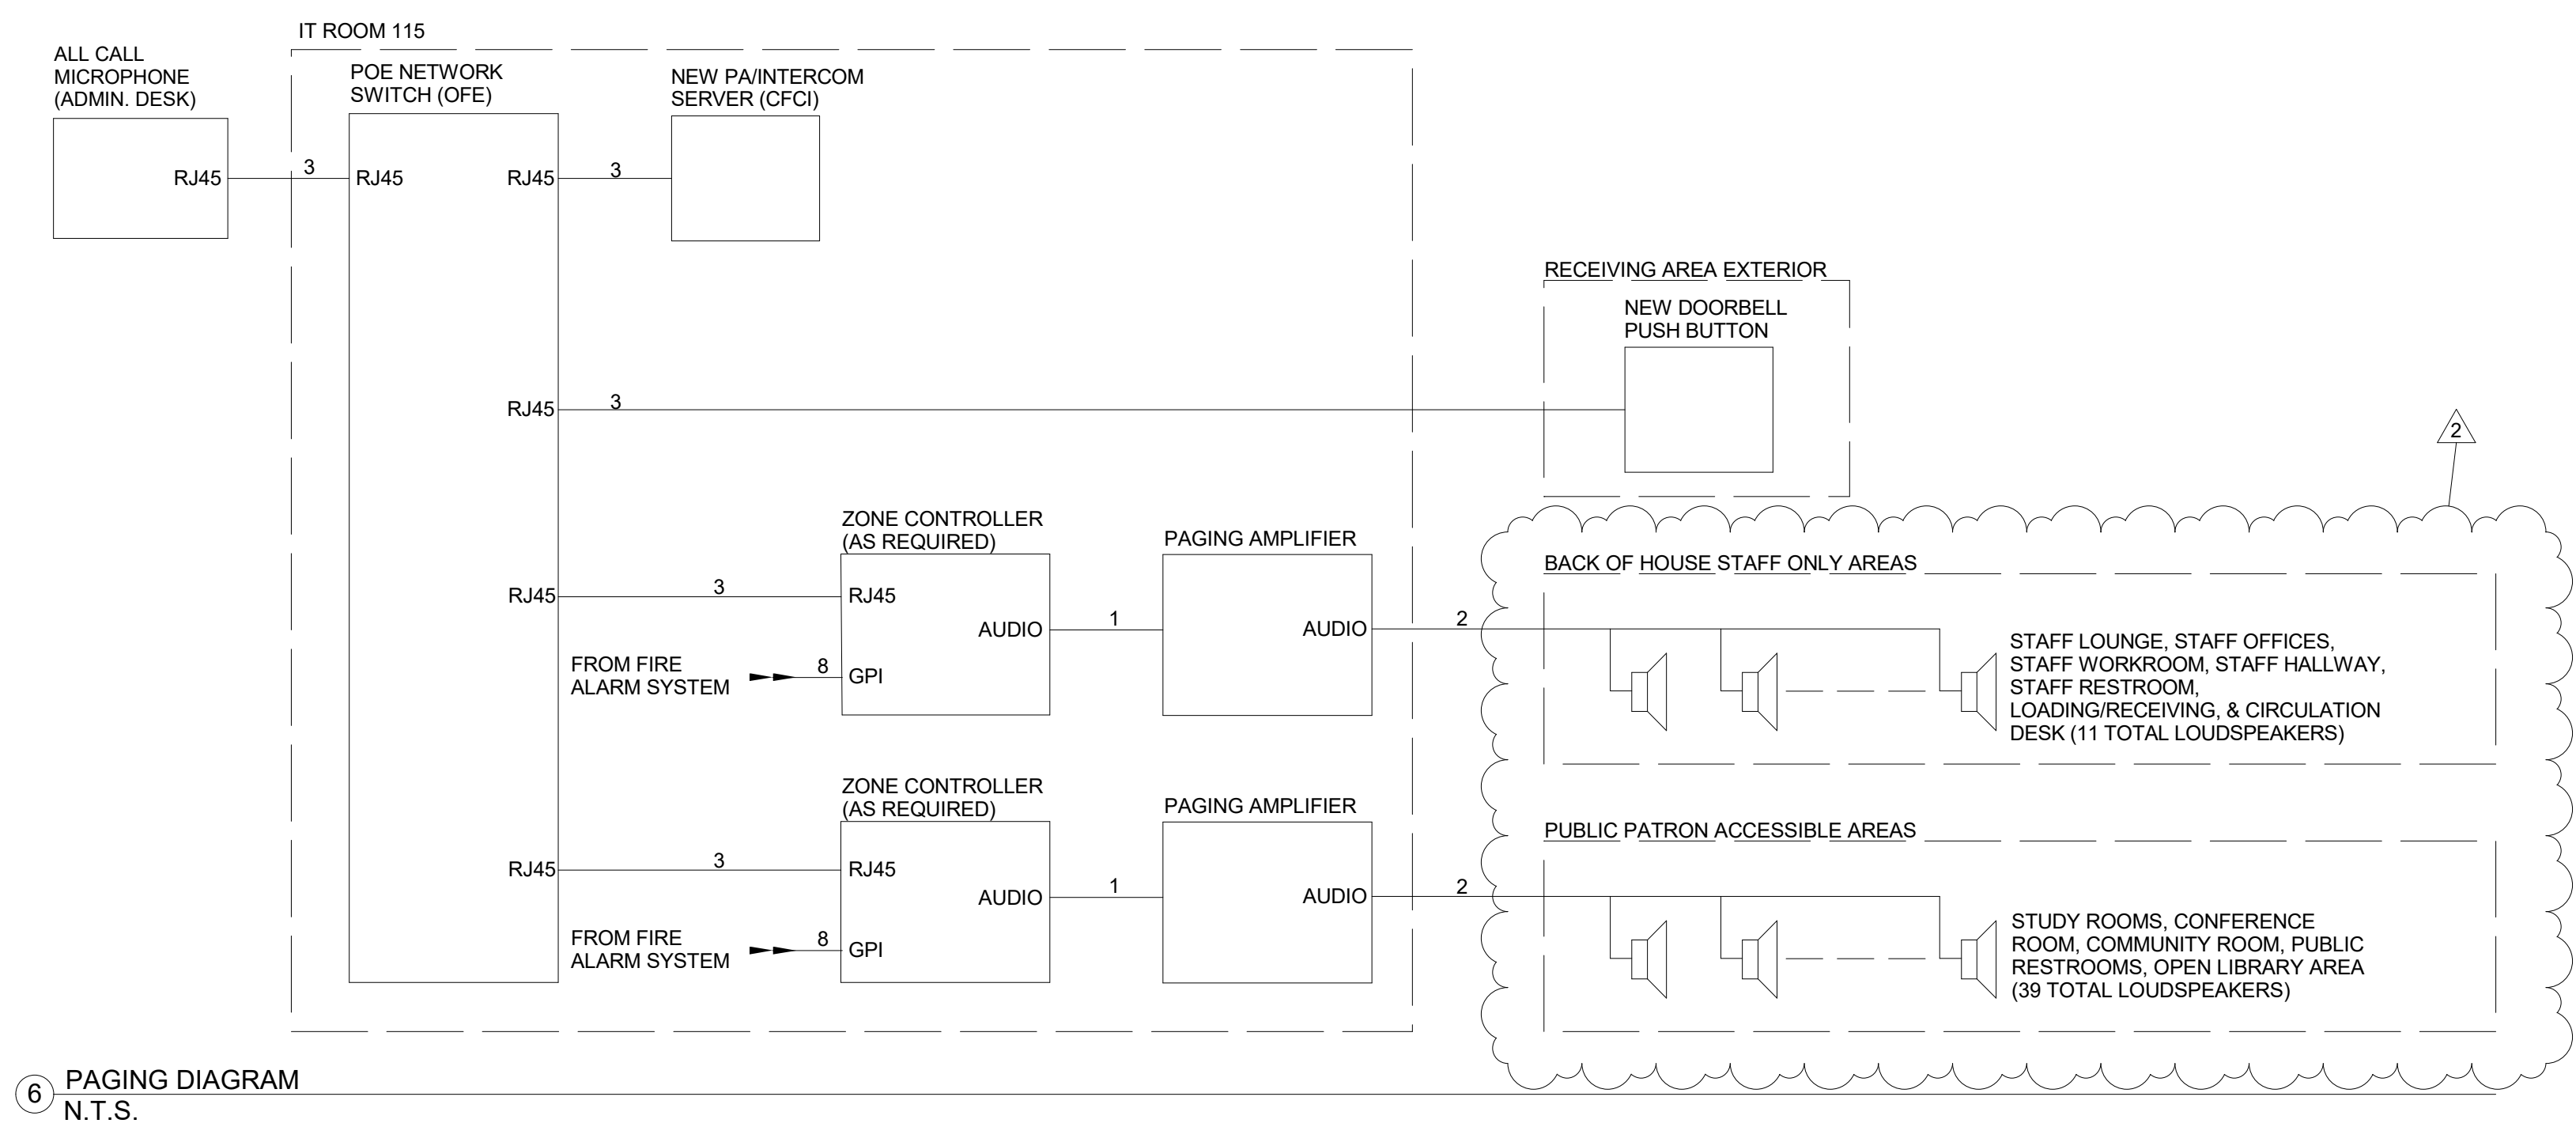
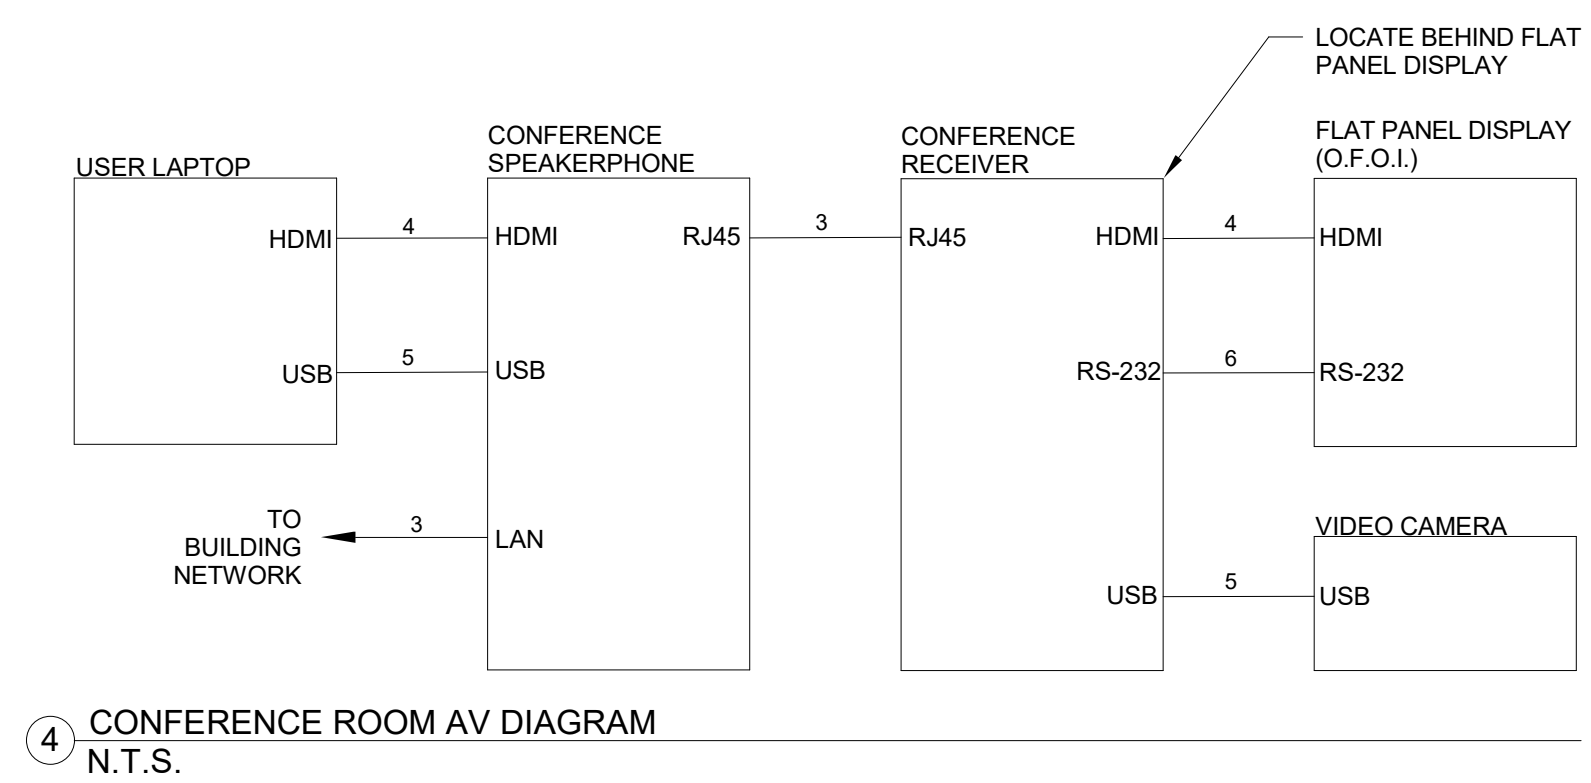
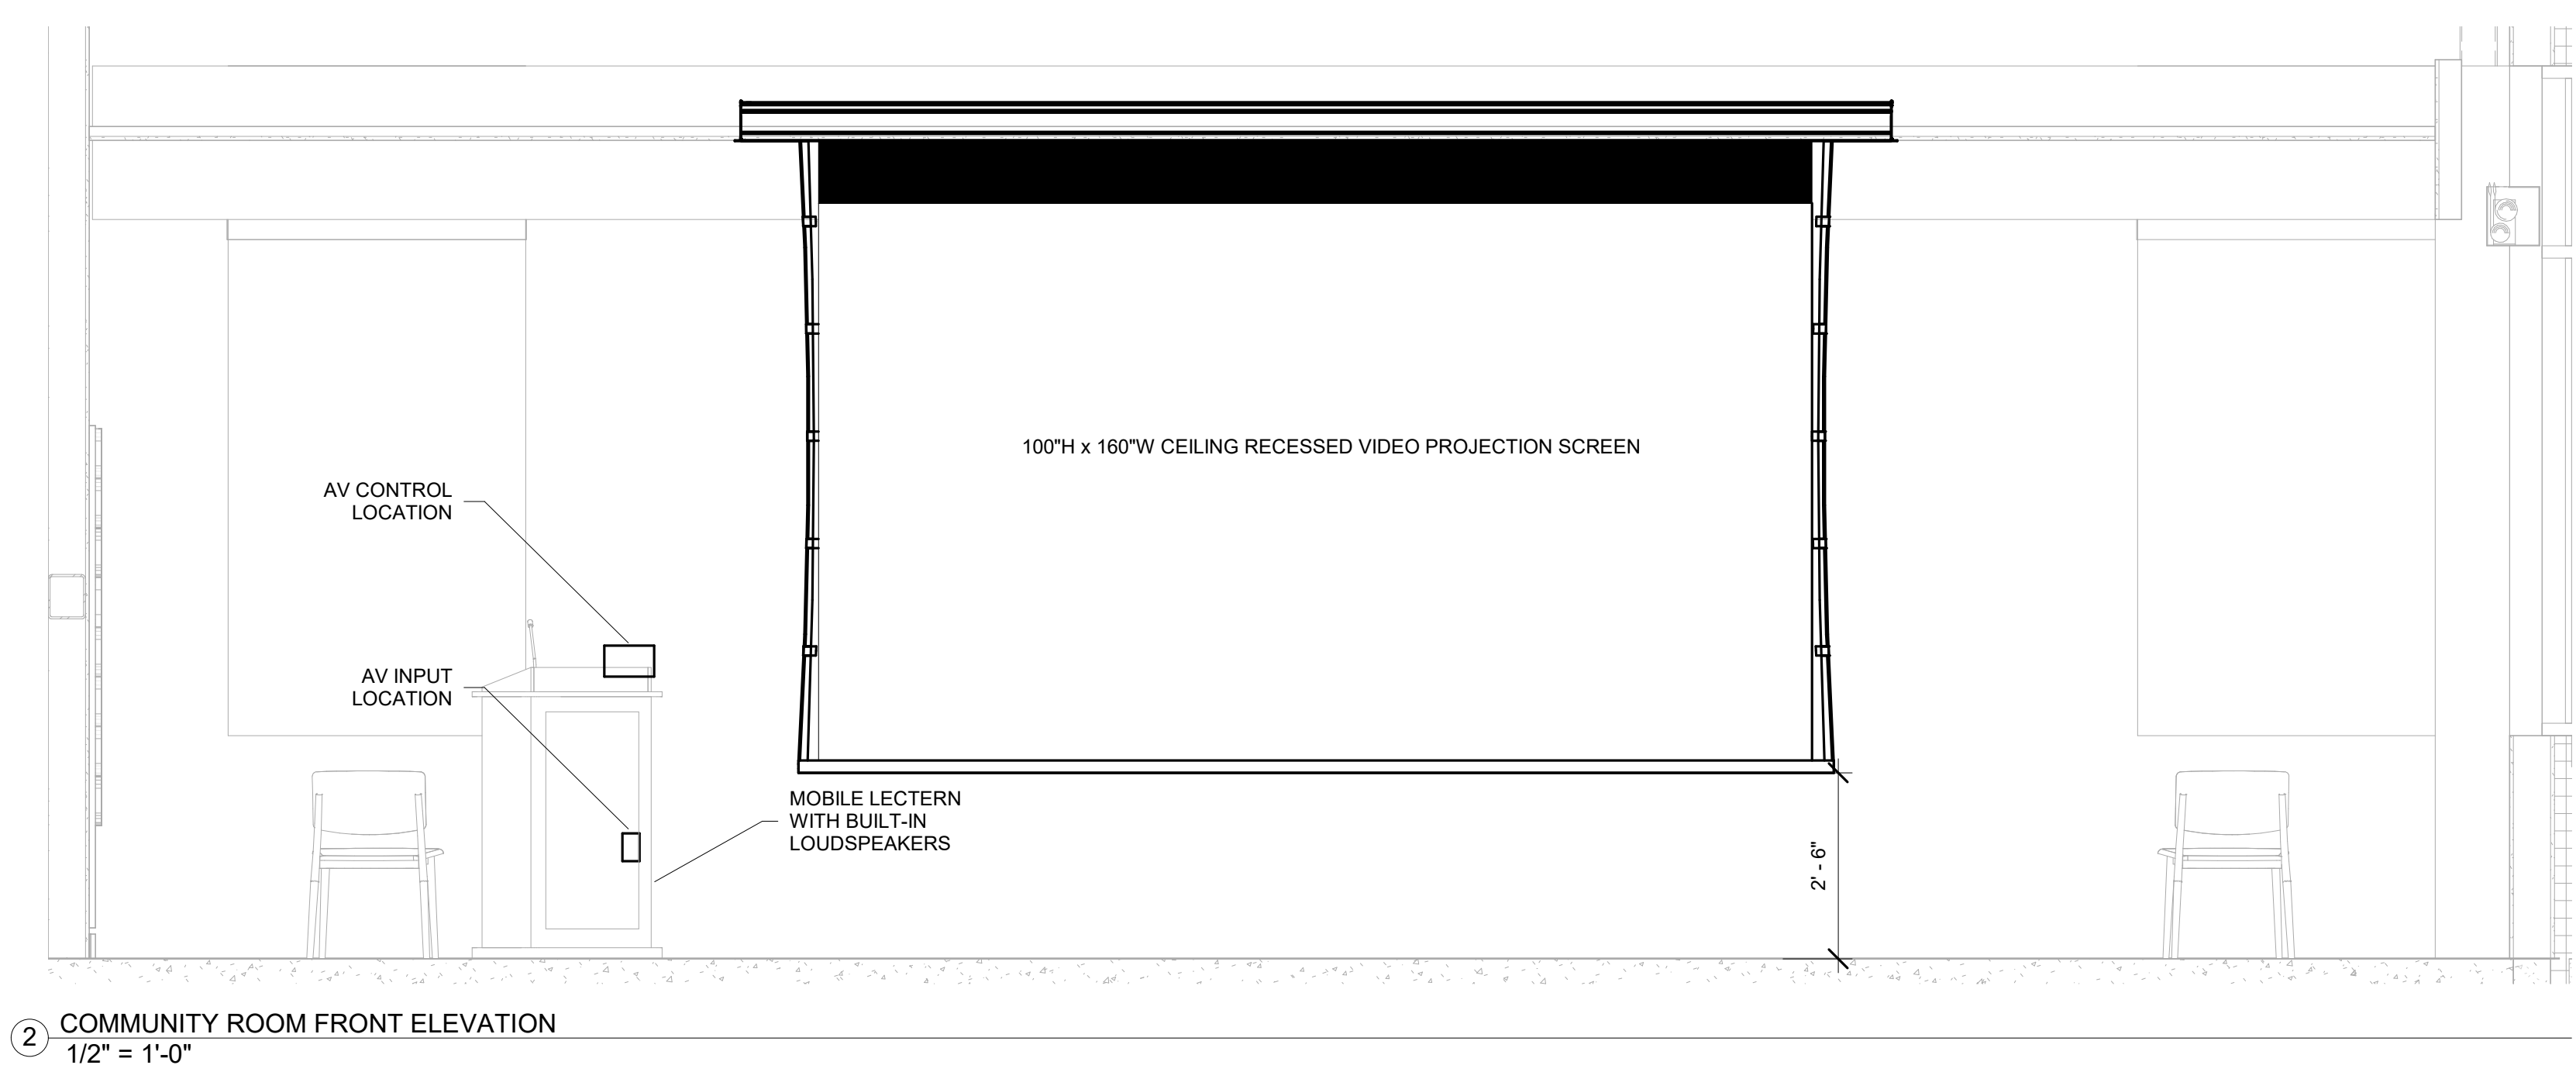
**END OF ADDENDUM 02**

**Owner**  
**The Indianapolis Public Library**  
 2450 North Meridian Street  
 Indianapolis, IN 46208  
 (317)-275-4100

**Structural Engineer**  
**LYNCH, HARRISON & BRUMLEVE, INC.**  
550 Virginia Avenue  
Indianapolis, Indiana 46203

**Civil Engineer**  
**SCHNEIDER GEOMATICS**  
Historic Fort Harrison  
8901 Otis Avenue  
Indianapolis, Indiana 46216  
(317)-826-7100

CABLING LEGEND	
1.	BALANCED MICROPHONE / LINE LEVEL CABLING
2.	16 AWG LOUDSPEAKER CABLING
3.	UTP CABLING
4.	HDMI CABLING
5.	USB CABLING
6.	RS-232 CABLING
7.	RELAY CABLING
8.	MANUFACTURER RECOMMENDED CABLING

[illegible]

SHEET NUMBER

T302