ADDENDUM NO. 1

December 8, 2021

Milwood Elementary School Remodel

Milwood Elementary School 3400 Lovers Lane Kalamazoo, MI, 49001

TO: ALL BIDDERS OF RECORD

BIDS DUE TIME CHANGED TO 3:00 PM

This Addendum forms a part of and modifies the Bidding Requirements, Contract Forms, Contract Conditions, the Specifications, and the Drawings dated September 30, 2021, by TowerPinkster. Acknowledge receipt of the Addendum in the space provided on the Bid Form. Failure to do so may subject the Bidder to disqualification.

This Addendum consists of Pages ADD 1-1 through ADD 1-2, dated December 8, 2021, and TowerPinkster Addendum No. 1, dated December 6, 2021, consisting of 2 pages.

A. SPECIFICATION SECTION 00 00 10 - TITLE PAGE

1. All references to the **Bids Due** are to change from 2:00 pm (local time), to **3:00 pm** (local time), and bids will be publicly read aloud immediately following the deadline.

B. SPECIFICATION SECTION 00 02 00 - NOTICE TO BIDDERS

1. All references to the **Bids Due** are to change from 2:00 pm (local time), to **3:00 pm** (local time), and bids will be publicly read aloud immediately following the deadline.

C. SPECIFICATION SECTION 01 12 00b - MULTIPLE CONTRACT SUMMARY

Part 3.03 Bid Categories

A. <u>BID CATEGORY NO. 1 GENERAL TRADES</u>

1. Add the following Clarification:

No. 8: Provide removal and reinstallation of existing motor starter switches and door bumpers to allow for new wall tile installation.

2. Revise the following Clarification:

No. 2 to read: Provide ceiling removal and replacement to allow for new wall installation and lighting raceway installation followed by plaster skim coating, patching, and painting of entire ceiling as shown on A201A and A201B.

C. BID CATEGORY NO. 3 – MECHANICAL


1. Add the following Clarification:


No. 2: Provide extension of fire protection heads as required for new wall tile installation.

D. <u>SPECIFICATION SECTION 01 32 00 – SCHEDULES AND REPORTS</u>

- 1. Issued new Guideline Construction Schedule.
- 2. Issued new Site Logistics Plan.
- 3. Pre-award Conference Schedule.

End of Addendum

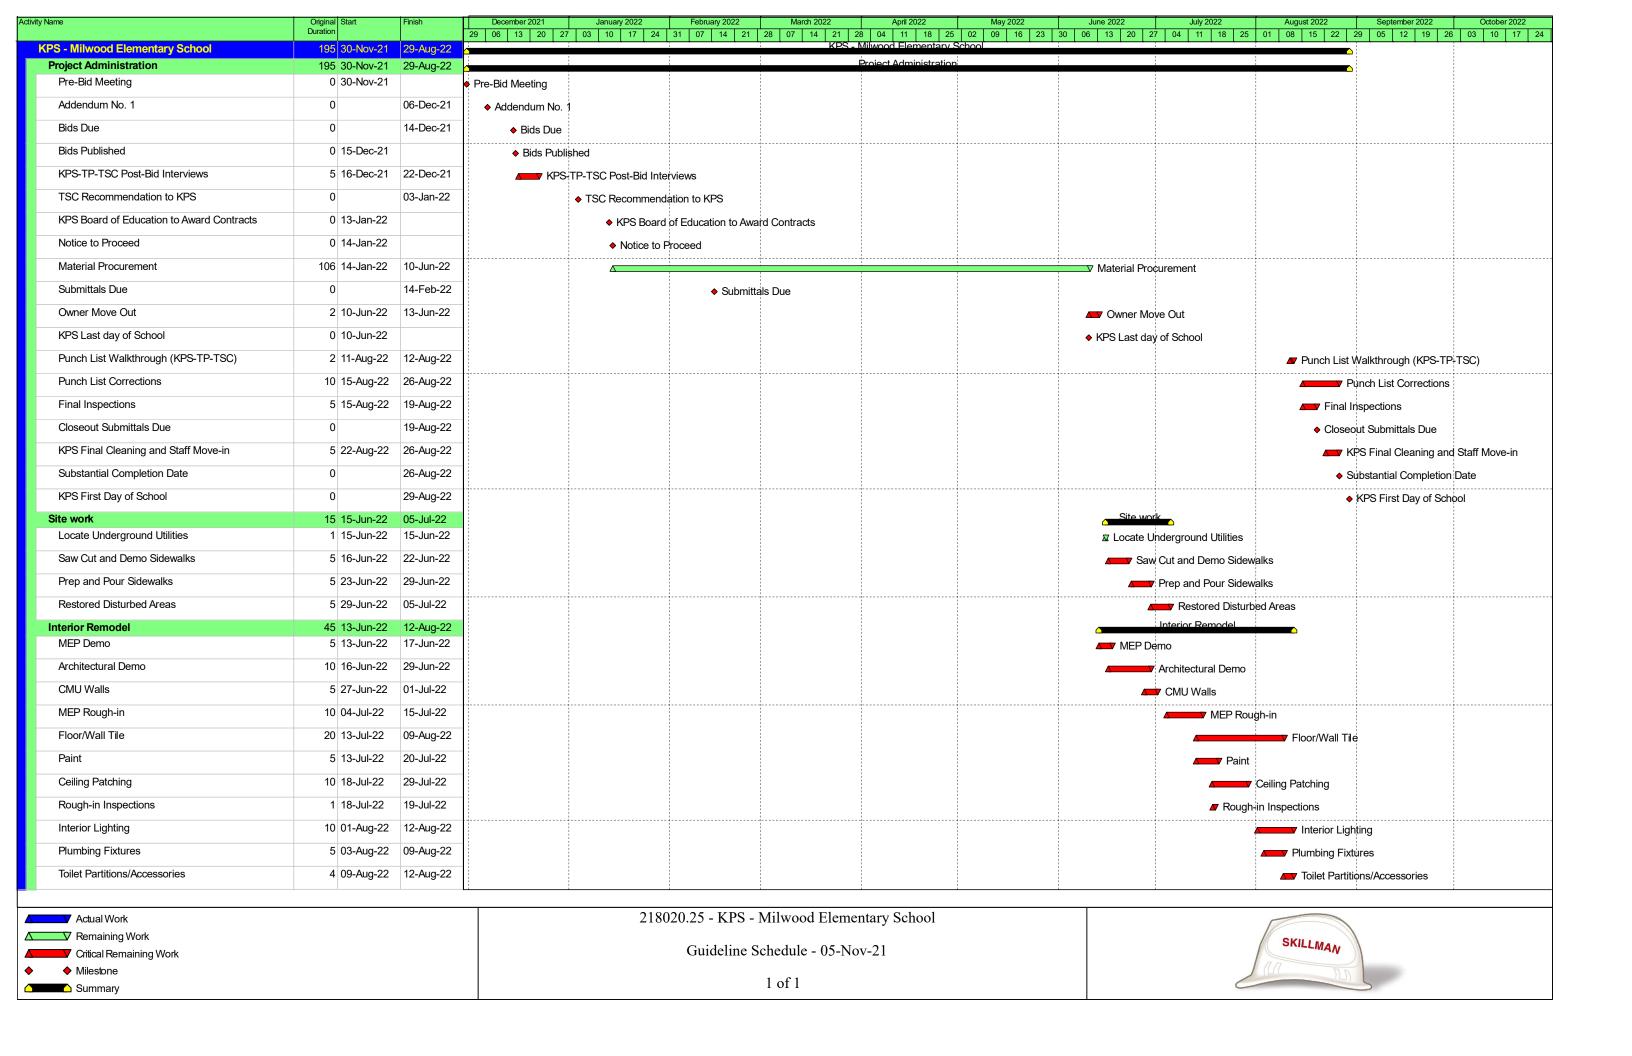

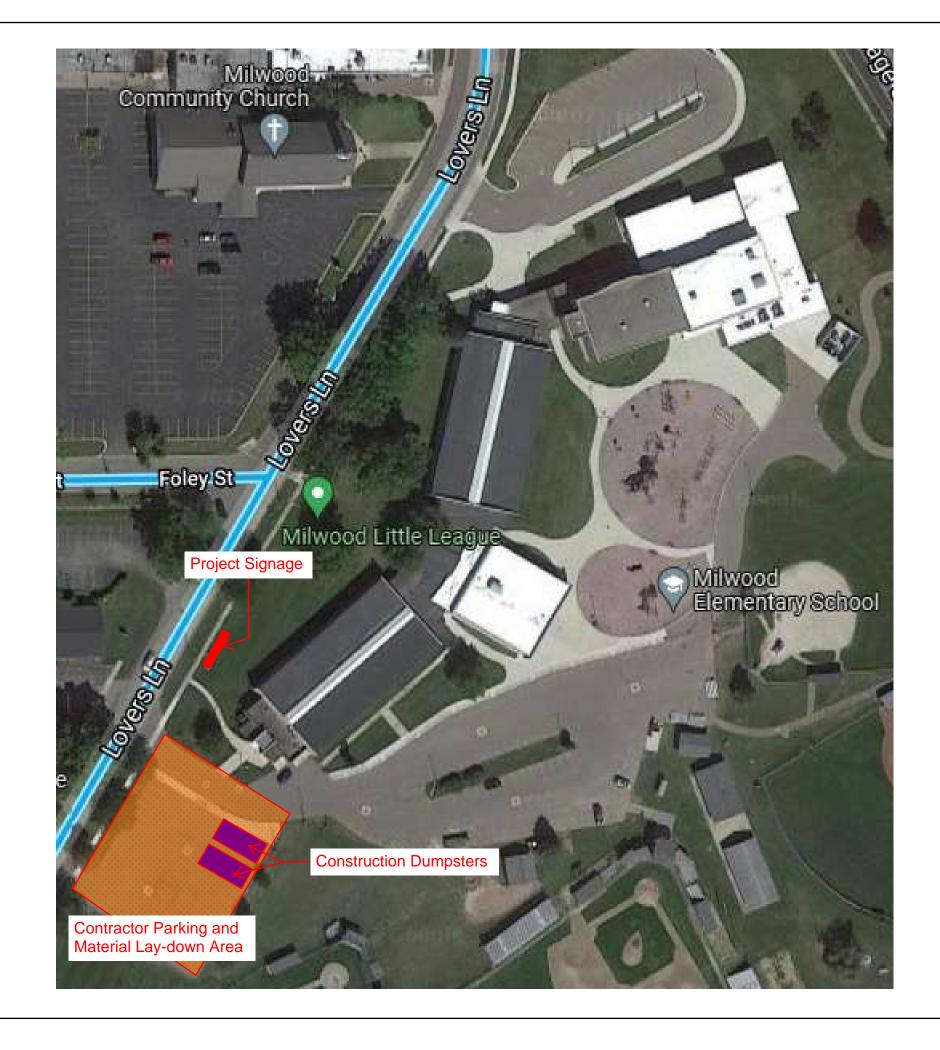



KPS - Milwood Elementary School

Site Logistics Plan - 11.22.2021





Pre-Award Conference Schedule

KPS Parkwood, Milwood Elementary and Northglade



Bid Category #/Name:	Project	Contractor:	Time:	Kalamazoo Public Schools	TowerPinkster	Skillman	
THURSDAY DECEMBER 16							
FLOORING	MILWOOD ELEM.		8:30 - 9	Karen Jackson	Mike Galovan	Rohit Tilekar	
FLOORING	NORTHGLADE		9:15 - 10	Karen Jackson	Mike Galovan	Rohit Tilekar	
ROOFING	NORTHGLADE		10 - 10:45	Karen Jackson	Mike Galovan	Rohit Tilekar	
LOCKERS	NORTHGLADE		11 - 11:30	Karen Jackson	Mike Galovan	Rohit Tilekar	

FRIDAY DECEMBER 17							
PLUMBING	PARKWOOD		8:30 - 9	Karen Jackson	Perry / Mike	Rohit Tilekar	
MECHANICAL	MILWOOD ELEM.		9:15 - 10	Karen Jackson	Perry / Mike	Rohit Tilekar	
MECHANICAL	NORTHGLADE		10 - 10:45	Karen Jackson	Perry / Mike	Rohit Tilekar	
ELECTRICAL	PARKWOOD		11 - 11:30	Karen Jackson	LENTZ / MIKE	Rohit Tilekar	
ELECTRICAL	NORTHGLADE		11:30 - 12	Karen Jackson	LENTZ / MIKE	Rohit Tilekar	

MONDAY DECEMBER 20							
GENERAL TRADES	PARKWOOD		12:30 - 1:30	Karen Jackson	Mike Galovan	Rohit Tilekar	
GENERAL TRADES	MILWOOD		1:30 - 2:15	Karen Jackson	Mike Galovan	Rohit Tilekar	
GENERAL TRADES	NORTHGLADE		2:15 - 3:15	Karen Jackson	Mike Galovan	Rohit Tilekar	
ASPHALT PAVING	NORTHGLADE		3:15 - 3:45	Karen Jackson	Mike Galovan	Rohit Tilekar	
ASPHALT PAVING	PARKWOOD		3:45 - 4	Karen Jackson	Mike Galovan	Rohit Tilekar	



ADDENDUM NO. 1

DATE OF ISSUANCE: December 06, 2021

PROJECT: Milwood Elementary School Remodel

3400 Lovers Lane Kalamazoo, MI 49001

OWNER: Kalamazoo Public Schools

ARCHITECT'S PROJECT NO.: 18-529.00 Milwood Elementary School Remodel

ORIGINAL CONTRACT DATE: September 30, 2021

SCOPE OF WORK

This Addendum includes changes to, or clarifications of, the original Bidding Documents and any previously issued addenda, and shall be included in the Bid. All of these Addendum items form a part of the Contract Documents. The Bidder shall acknowledge receipt of this Addendum in the appropriate space provided on the Bid Form. Failure to do so may result in disqualification of the Bid.

DOCUMENTS INCLUDED IN THIS ADDENDUM

This Addendum includes **Two (2)** pages of text and the following documents:

Bidding Documents: None
Contract Conditions: None
Specification Sections: None

Sketches: NoneDrawings: NA

CHANGES TO PREVIOULSY ISSUED ADDENDA

None.

CHANGES TO BIDDING REQUIREMENTS

None.

CHANGES TO CONTRACT CONDITIONS

None.



2

12.6.2021 Addendum No. 1 Phoenix 18-501.00

CHANGES TO SPECIFICATIONS

ADD-1 Item No. S-1 - None

None

CHANGES TO DRAWINGS

ADD-1 Item No. A-1 - Fire Protection Heads

Refer to drawing M301, Keyed Note 10. Extend side wall fire protection heads as required for thicker wall tile.

END OF ADDENDUM.