

ADDENDUM NO. 4

August 14, 2026

Perry Township Schools:
Southport High School Addition & Renovation Phase 2 (Classroom Addition and Athletic Renovations)
971 E. Banta Road
Indianapolis, IN 46227

TO: ALL BIDDERS OF RECORD

This Addendum forms a part of and modifies the Bidding Requirements, Contract Forms, Contract Conditions, the Specifications, and the Drawings dated July 10, 2026, by Lancer Associates Architecture. Acknowledge receipt of the Addendum in the space provided on the Bid Form. Failure to do so may subject the Bidder to disqualification.

This Addendum consists of Pages ADD 4-1 and attached project phasing plan.

A. SPECIFICATION SECTION 01 12 00 MULTIPLE CONTRACT SUMMARY


1. Paragraph 3.02 General Requirements

B. PROVIDED BY ALL CONTRACTORS AS APPLICABLE

Add the Following Clarification:

Clarification No. 5:

Reference the included Phasing Plan; All work within the Phase 1 area has been previously awarded to other contractors. All work within the Phase 2 area are to be included under this bid package.

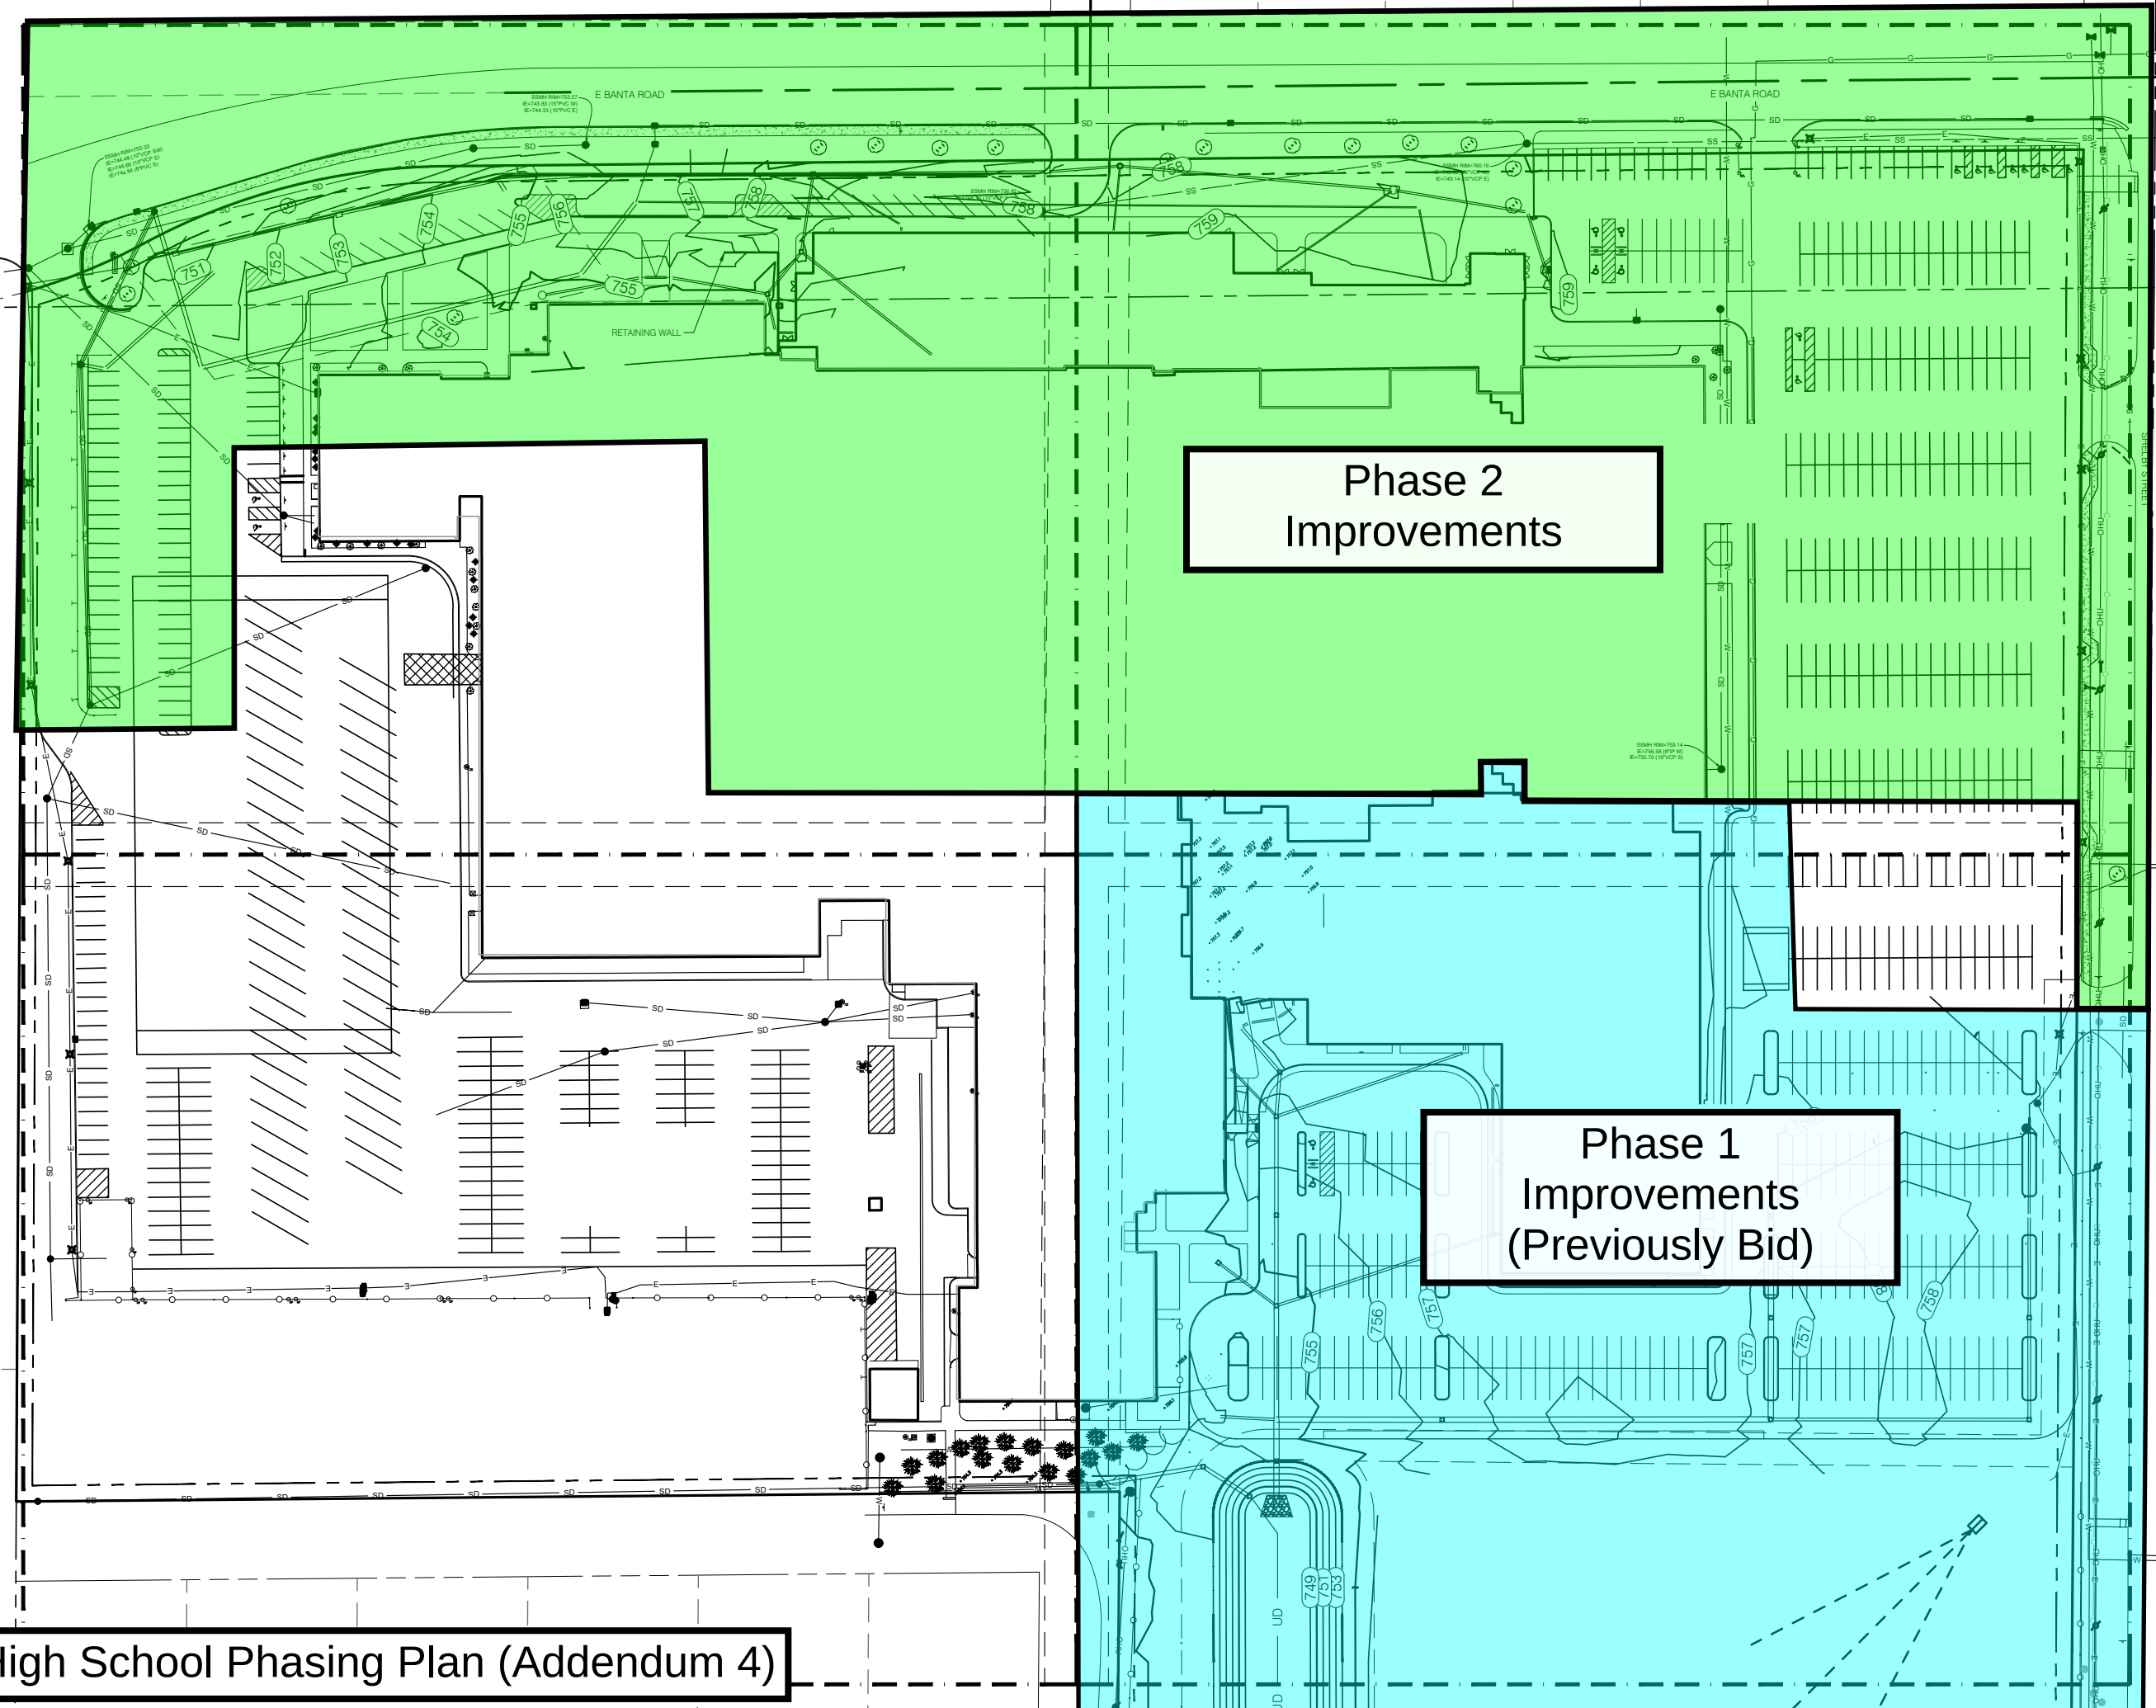

Phase 2
Improvements

Phase 1
Improvements
(Previously Bid)

Southport High School Phasing Plan (Addendum 4)