

ADDENDUM NO. 01

January 24, 2022

**Perry Township Academic Center
2115 E. Southport Road
Indianapolis, IN, 46227**

TO: ALL BIDDERS OF RECORD

This Addendum forms a part of and modifies the Bidding Requirements, Contract Forms, Contract Conditions, the Specifications, and the Drawings dated January 5, 2022, by Schmidt Associates. Acknowledge receipt of the Addendum in the space provided on the Bid Form. Failure to do so may subject the Bidder to disqualification.

This Addendum consists of Pages ADD 1-1:

BID OPENING

The Bid Opening on Thursday, February 3, 2022, at 2:00 PM (local time) **will be a virtual Microsoft Teams Meeting only (no in-person attendance).** Sealed bids are to be delivered/sent to the address indicated in the Notice to Bidders.

Bid Opening Teams Meeting

Join on your computer or mobile app

[Click here to join the meeting](#)

Or call in (audio only)


[+1 317-762-3960,,926325203#](#) United States, Indianapolis

Phone Conference ID: 926 325 203#

[Find a local number](#) | [Reset PIN](#)

A. **SPECIFICATION SECTION 01 32 00 SCHEDULES AND REPORTS**

1. Updated Phasing Plan PP-001 dated January 20, 2022 issued.

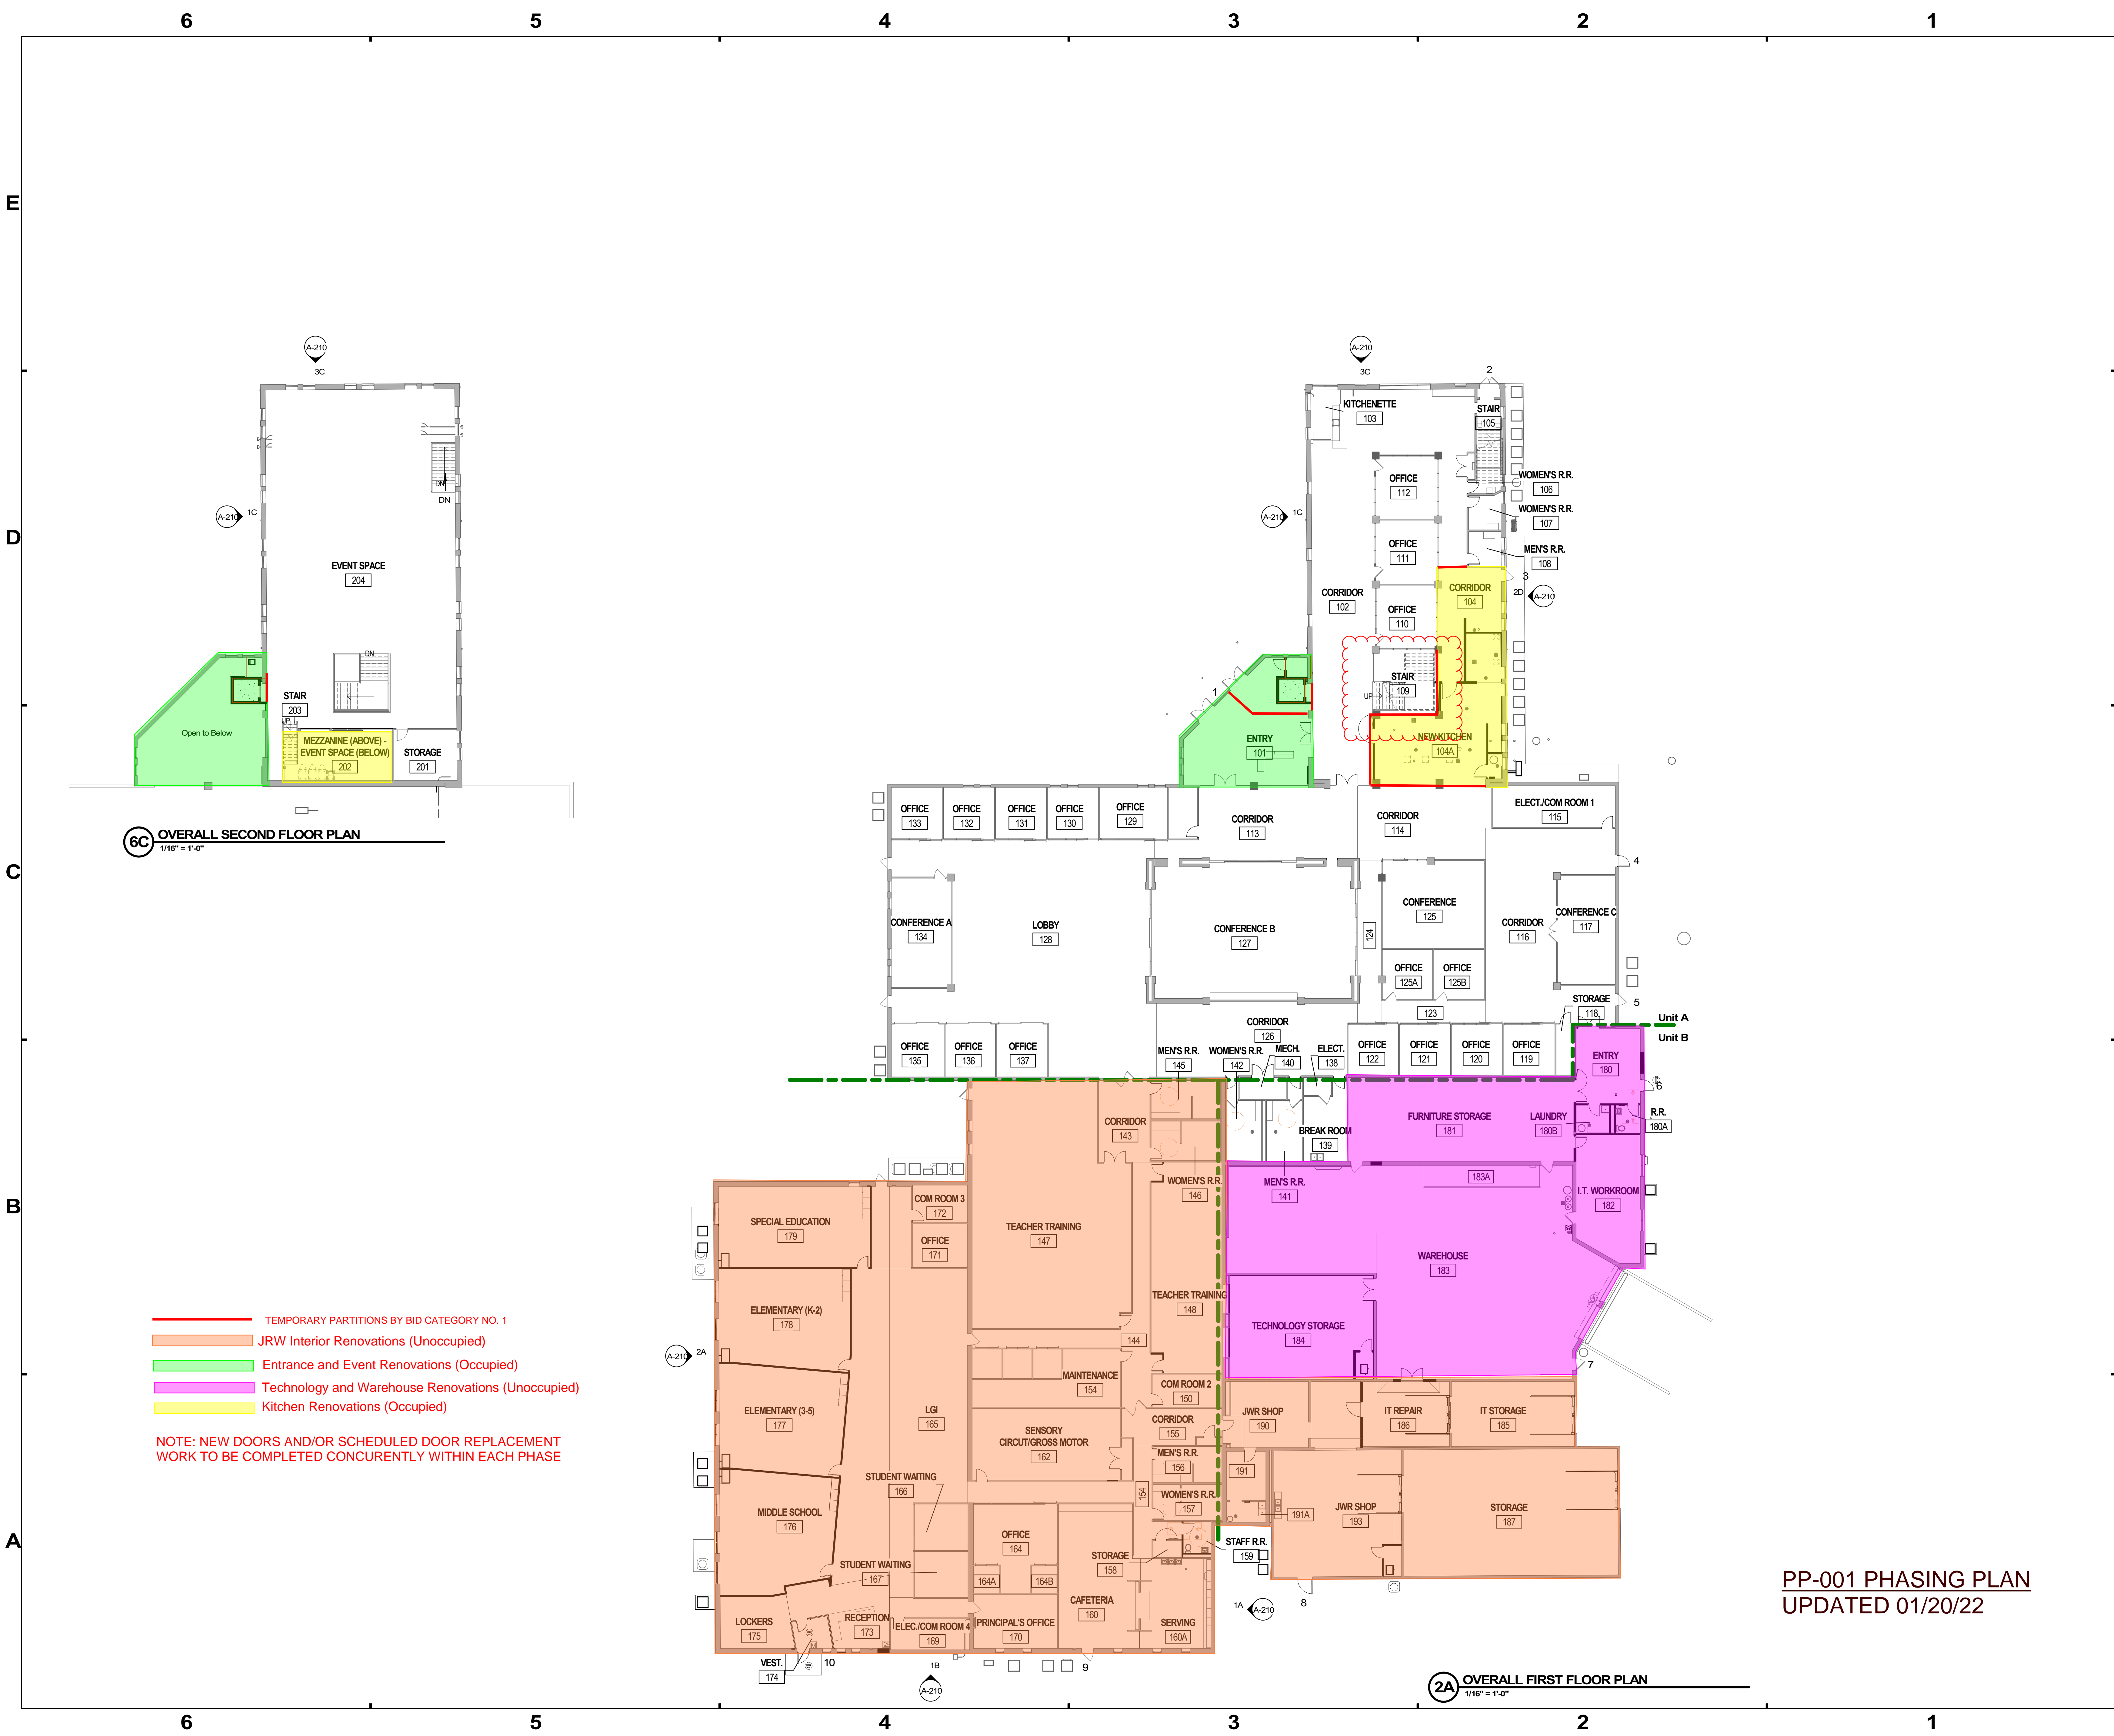



SCHMIDT ASSOCIATES
415 Massachusetts Avenue
Indianapolis, IN 46204
www.schmidt-arch.com


Project No. 2021-064.PAC
Project Date 01.05.2022
Produced DM




Sarah K. Hempstead

These Drawings and Specifications, and all copies thereof are and shall remain the property and copyright of the Architect. They shall be used only with respect to this Project and are not to be used on any other Project or Work without prior written permission from the Architect.

#	Revision	Date
---	----------	------

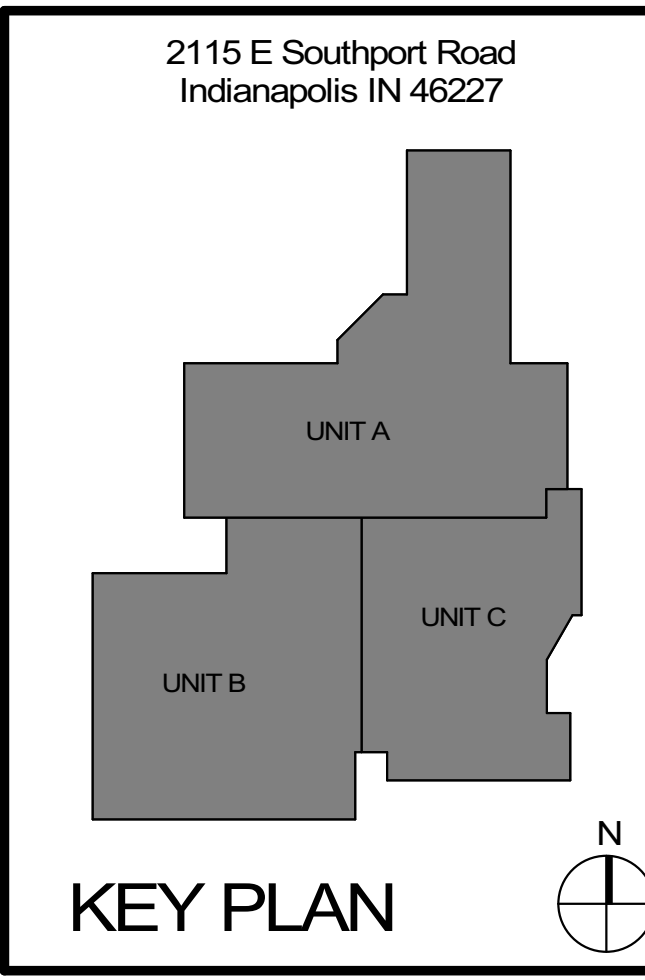

Perry Township Schools



Perry Township Schools
Perry Academic Center JWR
Renovation and Improvements

OVERALL FLOOR PLANS

AF101