## ADDENDUM NO. 4

**April 12, 2023** 


## WINFIELD ELEMENTARY SCHOOL 2023 ADDITIONS, RENOVATIONS, AND RELATED WORK

Crown Point, IN 46307

## TO: ALL BIDDERS OF RECORD

This Addendum forms a part of and modifies the Bidding Requirements, Contract Forms, Contract Conditions, the Specifications, and the Drawings dated March 9, 2023 by Gibraltar Design. Acknowledge receipt of the Addendum in the space provided on the Bid Form. Failure to do so may subject the Bidder to disqualification.

This Addendum consists of Pages ADD 4-1 and the attached, reissued drawing sheet K-100.

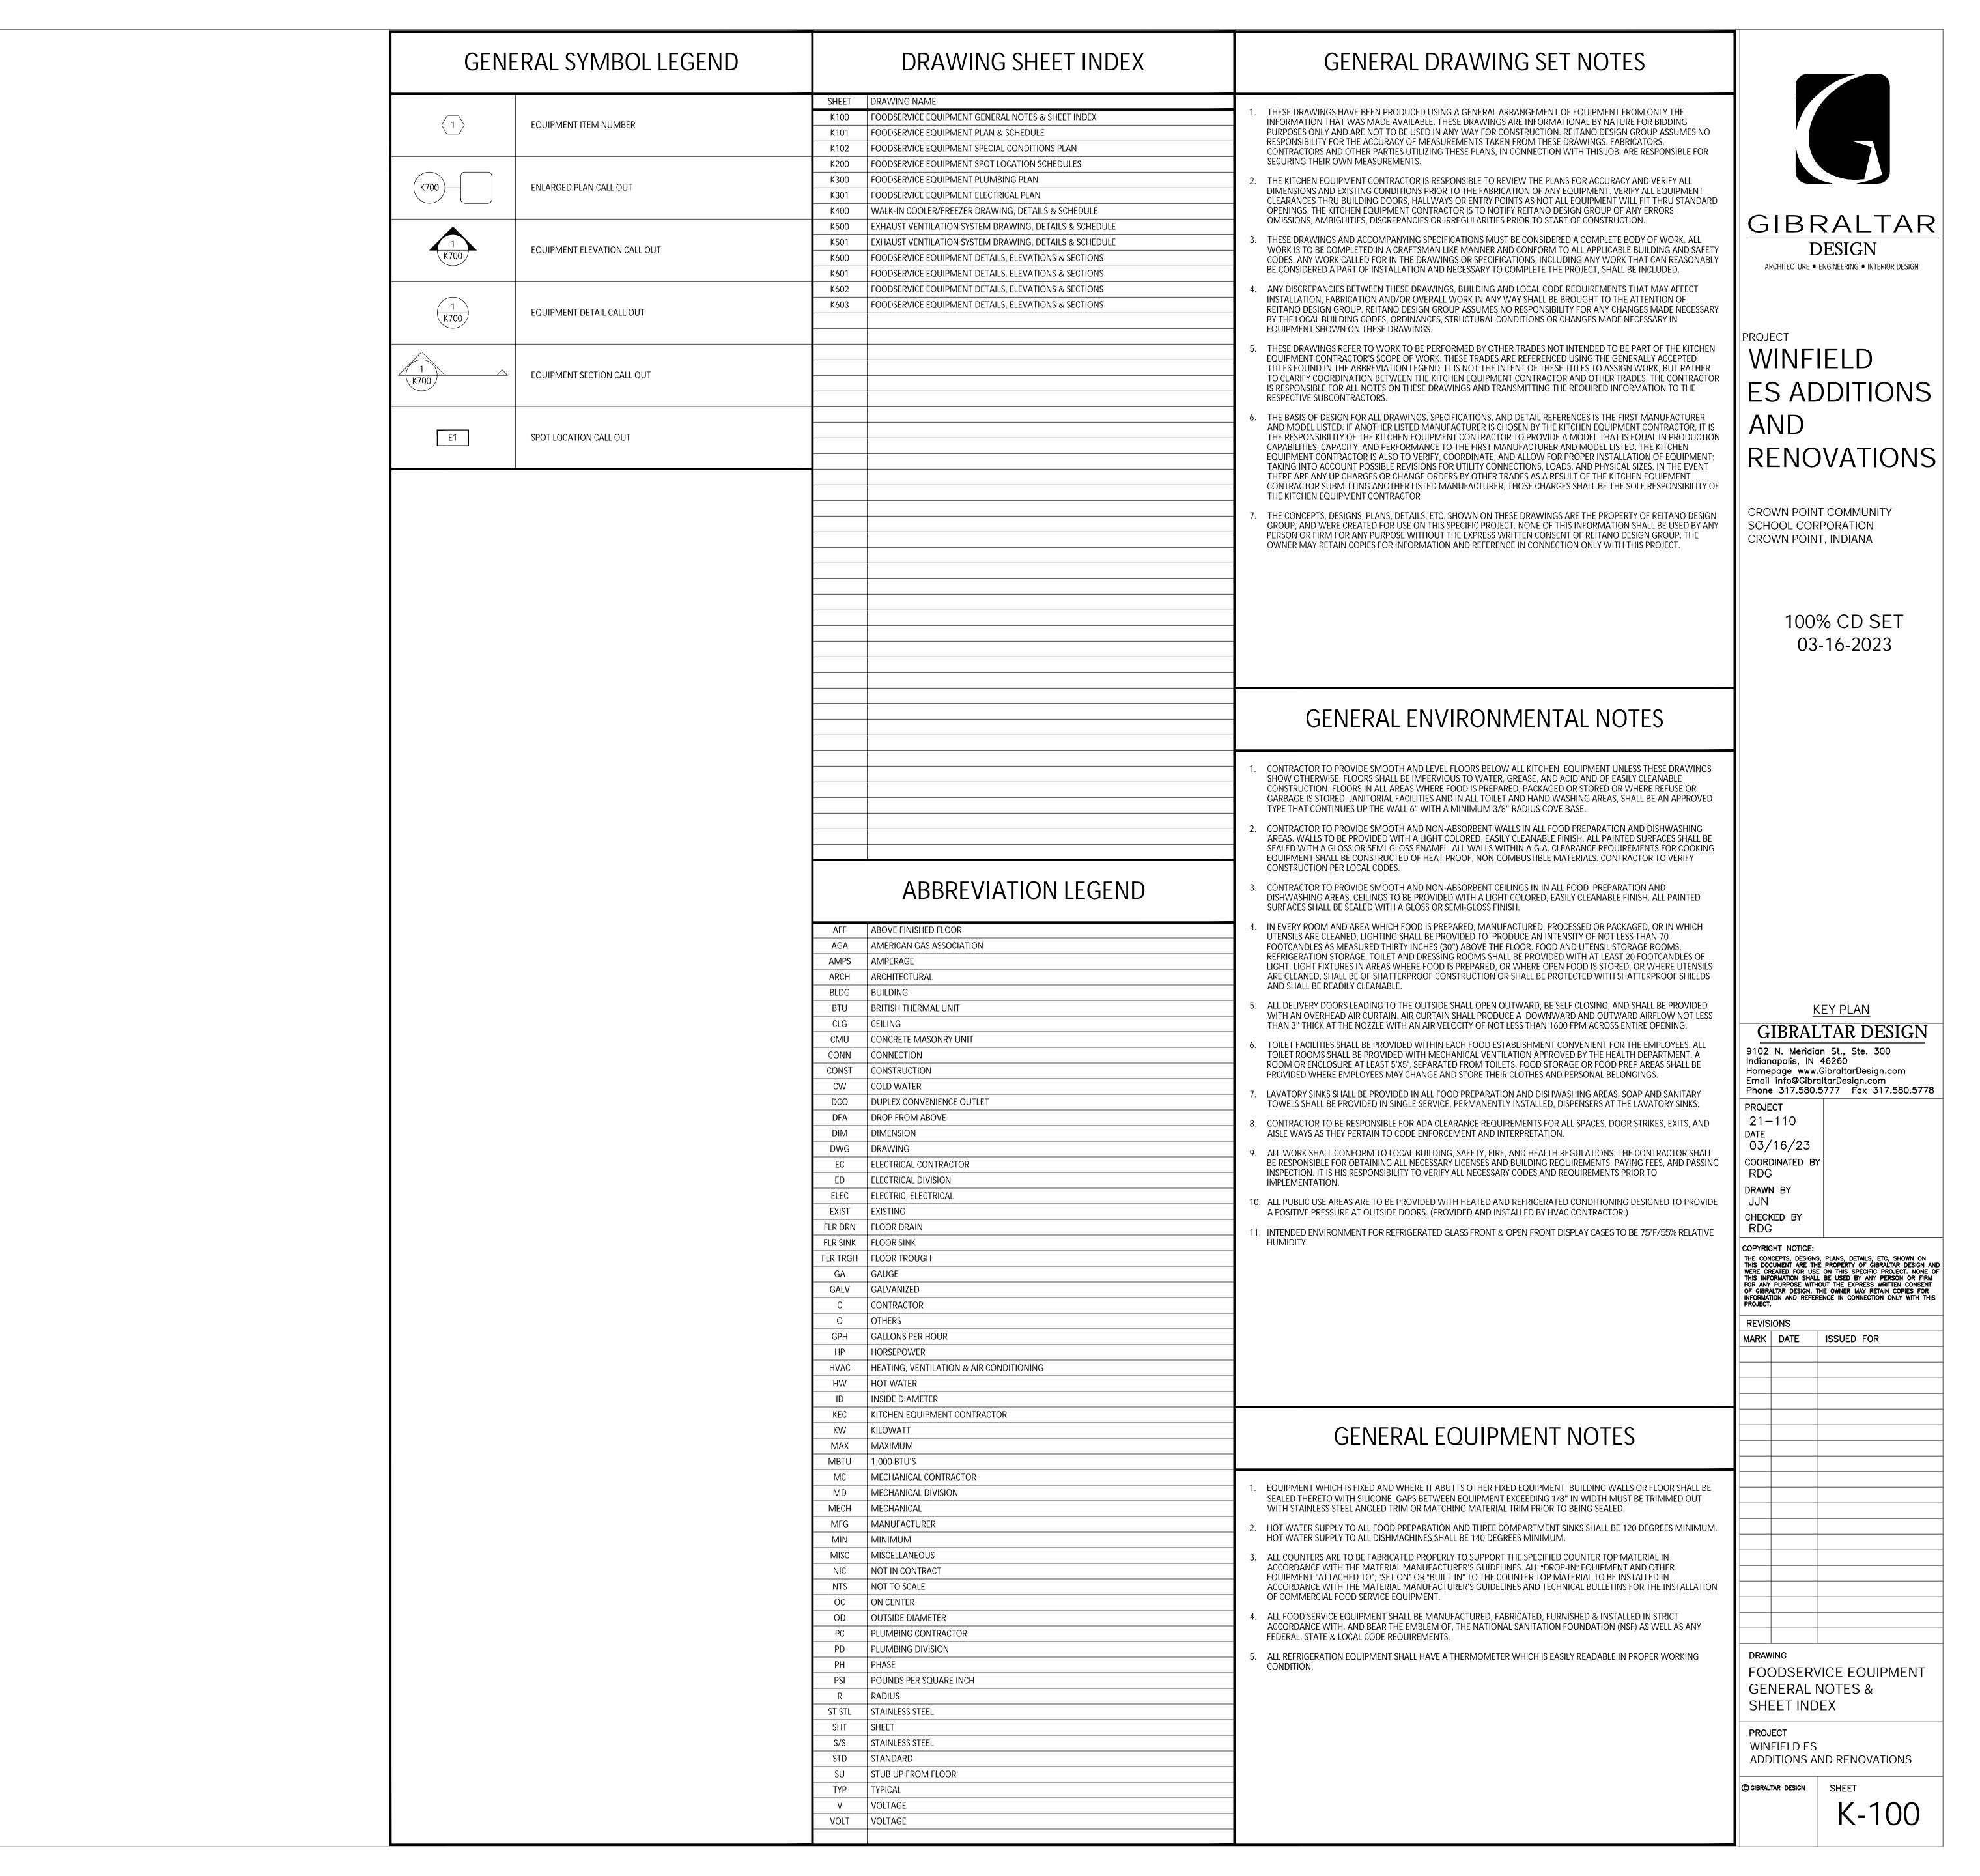

Thursday, 3/16/2023 — 1:04 PM — LAST SAVED BY:JONATHAN NIKIEL G:\SHARED DRIVES\RDG PROJECT DATA\RDG PROJECT FOLDER (2021)\2021—044— GIBRALTAR — WINFIELD ES\3. DRAWINGS\A. CAD\QF—2021—044—PLAN.DWG