ADDENDUM NO. 02

April 18, 2023

Zionsville Community Schools – Pleasant View Elementary Restroom Renovations, Multiple Elementary School Playground Renovations and Multiple Building Concrete Repairs 900 Mulberry St Zionsville, IN 46077

TO: ALL BIDDERS OF RECORD

This Addendum forms a part of and modifies the Bidding Requirements, Contract Forms, Contract Conditions, the Specifications and the Drawings dated March 15, 2023, by Fanning Howey. Acknowledge receipt of the Addendum in the space provided on the Bid Form. Failure to do so may subject the Bidder to disqualification.

This Addendum consists of Pages ADD 2-1 through ADD 2-1 and attached Fanning Howey Addendum No. 1 for PVE Upper/Lower Restroom Renovation, dated April 14, 2023, consisting of 1 page and 1 item, and Addendum No. 1 for ZCS Playground Renovations consisting of 1 page and 4 items, dated on April 14, 2023.

A. SPECIFICATION SECTION 00 31 00 – BID FORM

1. REPLACE " $00\ 31\ 00$ – Bid Form" specification section with the specification section included as part of Addendum 02.

B. <u>SPECIFICATION SECTION 01 12 00 – MULTIPLE CONTRACT SUMMARY</u>

1. Bid Category No. 1 – General Trades

ADD the Following Clarifications:

9. The Mechanical & Plumbing Contractor is responsible for demolition and/or removal of all plumbing fixtures.

2. Bid Category No. 2 – Mechanical & Plumbing

ADD the Following Clarifications:

3. The Mechanical & Plumbing Contractor is responsible for demolition and/or removal of all plumbing fixtures.

 C. <u>SPECIFICATION SECTION 01 23 00 - ALTERNATES</u>
 1. REPLACE "01 23 00 - Alternates" specification section with the specification section included as part of Addendum 02.

CONTRACTOR'S BID FOR PUBLIC WORKS FORM NO. 96

Format (Revised 2013) (Amended for ZCS)

Zionsville Community Schools – Pleasant View Elementary Restroom Renovations, Multiple Elementary School Playground Renovations and Multiple Building Concrete Repairs

Zionsville Community Schools (Boone, County)

PART I

(To be completed for all bids. Please type or print)

	Date (month, day, year):
BIDDER (Firm)	
Address	P.O. Box
City/State/Zip	
Telephone Number:	Email Address:
Person to contact regarding this Bid	
Pursuant to notices given, the undersigned offers complete the public works project of:	s to furnish labor and/or materials necessary to
Insert Category N	o. (s) and Name(s)

Of public works project, Zionsville Community Schools – Pleasant View Elementary Restroom Renovations, Multiple Elementary School Playground Renovations and Multiple Building Concrete Repairs, in accordance with Plans and Specifications prepared by Fanning Howey Associates, 350 E New York St. Ste. #300, Indianapolis, IN 46204, as follows:

BASE BID					
For the sum of					
((Sum in wo	ords)			
			DOLLARS (\$)
				(Sum in figures)	
Receipt of Addenda No. ((s)				
PROPOSAL TIME					
<u> </u>	d Bids mag	y be accepted o	or rejected during th	cy (60) consecutive calendaris period. Bids not accept cted.	
Attended pre-bid conferen	nce	YES	_ NO		
Has visited the jobsite		YES	NO		
The Bidder has reviewed Of the schedule can be me			n Section 01 32 00 NO		
will perform work on the	public wo	rk project and		employees of the bidder when the requirements set in IC	
	cipation of ned Busine	Minority- Ownerses. The Prog	ned, Women-Owne gram is to ensure th		
Bidder has included:	MBE: WBE:	YES YES YES	% NO % NO		

The undersigned further agrees to furnish a bond or certified check with this Bid for an amount specified in the Notice to Bidders. If Alternate Bids apply, submit a proposal for each in accordance with the Plans and Specifications.

If additional units of material included in the contract are needed, the cost of units must be the same as that shown in the original contract if accepted by the governmental unit. If the bid is to be awarded on a unit bases, the itemization of the units shall be shown on a separate attachment.

The contractor and his subcontractors, if any, shall not discriminate against or intimidate any employee, or applicant for employment, to be employed in the performance of this contract, with respect to any matter directly or indirectly related to employment because of race, religion, color, sex, national origin, or ancestry. Breach of this covenant may be regarded as a material breach of the contract.

CERTIFICATION OF USE OF UNITED STATES STEEL PRODUCTS (if applicable)

I, the undersigned bidder, or agent as a contractor on a public works project, understand my statutory obligation to use steel products made in the United States (I.C. 5-16-8-2). I hereby certify that I and all subcontractors employed by me for this project will use U.S. steel on this project if awarded. I understand that violations hereunder may result in forfeiture of contractual payments.

ALTERNATE BIDS

A blank entry or an entry of "No Bid", "N/A", or similar entry on any Alternate will cause the bid to be rejected as non-responsive only if that Alternate is selected. If no change in the bid amount is required, indicate "No Change".

**MARK "ADD" OR "DEDUCT" FOR EACH ALTERNATE **

<u>Alternate Bid No. 1 – Boone Meadow Elem</u>	entary Electronic Game Systems	
Change the Base Bid the sum of(sum in words)		
(sum in words)		ADD
	DOLLARS (\$)	DEDUCT
	(sum in figures)	DEDUCT
Alternate Bid No. 2 – Boone Meadow Elem	entary Concrete Paving	
Change the Base Bid the sum of(sum in words)		
(- 1.1	DOLLARS (\$)	ADD DEDUCT
	(sum in figures)	
Alternate Bid No. 3 – Pleasant View Elemen	ntary Electronic Game Systems	
Change the Base Bid the sum of		
(sum in words)		
		ADD
	DOLLARS (\$)	DEDUCT
	(sum in figures)	

PART II

(For projects of \$150,000 or more – IC 36-1-12-4)

These statements to be submitted under oath by each bidder with and as a part of his bid. (Attach additional pages for each section as needed.)

SECTION I EXPERIENCE QUESTIONNAIRE

1.	What public works projects has your organization completed for the period of one (1)
	year prior to the date of the current bid?

Contract Amount	Class of Work	Completion Date	Name and Address of Owner

2.	What public works	s projects are	e now in proces	s of construction	by your	organization?
		. ,				0-0

Contract Amount	Class of Work	Completion Date	Name and Address of Owner

3.	Have you ever failed to complete any work awarded to you?why?	_If so, where, and
4.	List references from private firms for which you have performed work.	

SECTION II PLAN AND EQUIPMENT QUESTIONNAIRE

1.	Explain your plan or layout for performing proposed Work. (Examples could include a narrative of when you could begin, complete the project, number of workers, etc. and any other information which you believe would enable the governmental unit to consider your bid.)
2.	Please list the names and addresses of all subcontractors (i.e., persons or firms outside your own firm who have performed part of the work) that you have used on public works projects during the past five (5) years along with a brief description of the work done by each subcontractor.
3.	If you intend to sublet any portion of the work, state the name and addresses of each subcontractor, equipment to be used by the subcontractor, and whether you will require a bond. However, if you are unable to currently provide a listing, please understand a listing must be provided prior to contract approval. Until the completion of the proposed project, you are under a continuing obligation to immediately notify the governmental unit in the event that you subsequently determine that you will use a subcontractor on the proposed project.

4.	used by subcontractors may also be required to be listed by the governmental unit.
5.	Have you into contracts or received offers for all materials which substantiate the prices used in preparing your proposal? If not, please explain the rationale used which corroborates the process listed.

SECTION III CONTRACTOR'S FINANCIAL STATEMENT

Attachment of Bidder's financial statement is mandatory. Any Bid submitted without said financial statement as required by statute shall thereby be rendered invalid. The financial statement provided hereunder to the governing body awarding the Contract must be specific enough in detail so that said governing body can make a proper determination of the Bidder's capability for completing the Project if awarded.

SECTION IV CONTRACTOR NON-COLLUSION AFFIDAVIT

The undersigned Bidder or agent, being duly sworn on oath, says that he has not, nor has any other member, representative, or agent of the firm, company, corporation or partnership represented by him, entered into any combination, collusion or agreement with any person relative to the price to be bid by anyone at such letting nor to prevent any person from bidding nor to induce anyone to refrain from bidding, and that this Bid is made without reference to any other bid and without any agreement, understanding or combination with any other person in reference to such bidding.

He further says that no person or persons, firms, or corporations has, have, or will receive directly or indirectly, any rebate, fee, gift, commission, or thing of value on account of such contract.

SECTION V OATH AND AFFIRMATION

I HEREBY AFFIRM UNDER THE PENALTIES OF PERJURY THAT THE FACTS AND INFORMATION CONTAINED IN THE FOREGOING BID FOR PUBLIC WORKS ARE TRUE AND CORRECT

Dated at	this	day of	, 20	
			(Name of C	Organization)
	Ву			
			(Title of Pe	erson Signing)
		WLEDGEMI	ENT	
STATE OF)			
COUNTY OF) 33.			
Before me, a Notary Pub	lic, personally appe	ared the abov	re-named	
Swore that the statements	s contained in the fo	oregoing docu	ıment are true a	nd correct.
Subscribed and sworn to	before me this	(day of	,
(Title)				
	Notary Public			
My Commission Expires	:			
County of Residence:				

END OF SECTION 00 31 00

SECTION 01 23 00 - ALTERNATES

PART 1 - GENERAL

1.01 RELATED DOCUMENTS

A. Drawings and general provisions of the Contract, including amended General Conditions and other Division 1 Specification Sections, apply to work of this Section.

1.02 PURPOSE

A. The Bids for the Alternates described herein are required in order for the Owner to obtain information necessary for the proper consideration of the Project in its entirety.

1.03 ALTERNATES

A. Definitions: Alternates are defined as alternate products, materials, equipment, installations or systems for the Work, which may, at Owner's option and under terms established by Instructions to Bidders, be selected and recorded in the Owner-Contractor Agreement to either supplement or displace corresponding basic requirements of Contract Documents. Alternates may or may not substantially change scope and general character of the Work; and must not be confused with "allowances", "unit prices", "change orders", "substitutions", and other similar provisions.

1.04 SCHEDULE OF ALTERNATES

A. <u>ALTERNATE NO. 1: Boone Meadow Elementary Electronic Game Systems</u> **Base Bid:** No electronic game systems.

Alternate Bid: Provide electronic game systems as noted in the Contract Documents, Drawing Sheet G1.05.

- 1. This alternate shall only include electronic game systems components Memo and Sutu (YALP) as indicated on Drawing and all associated work required for a functioning system along with deletion of any equipment in the locations for the electronic game systems.
- B. ALTERNATE NO. 2: Boone Meadow Elementary Concrete Paving
 Base Bid: Existing lawn space to remain.
 Alternate Bid: Provide concrete paving per Plan Note 21 on Drawing G1.01.
- C. <u>ALTERNATE NO. 3: Pleasant View Elementary Electronic Game Systems</u>
 Base Bid: No electronic game systems.
 Alternate Bid: Provide electronic game systems as noted in the Contract Documents, Drawing Sheet G1.04

TSC 219101.2 Alternates 01 23 00-1

- 1. This alternate shall only include electronic game systems components Sutu (YALP) as indicated on Drawing and all associated work required for a functioning system along with deletion of any equipment in the locations for the electronic game systems.
- 2. This alternate shall also include 6-inch concrete paving area and 8' high chain-link fencing with 4' wide single man gate around electronic game system components as indicated on Drawing Sheet G1.05 (Fanning Howey Addendum No. 2, new sheet)

D. <u>ALTERNATE NO. 4: Stonegate Elementary Electronic Game Systems</u>

Base Bid: No electronic game systems.

Alternate Bid: Provide electronic game systems as noted in the Contract Documents, Drawing Sheets G1.05, G1.06 and G1.07

1. This alternate shall only include electronic game systems components Memo and Sona Arch (YALP) as indicated on Drawing and all associated work required for a functioning system along with deletion of any equipment in the locations for the electronic game systems.

PART 2 - PRODUCTS, PART 3 - EXECUTION (Not Used)

END OF SECTION 01 23 00

TSC 219101.2 Alternates 01 23 00-2

ADDENDUM NO. 2

PVE Upper/Lower Restroom Renovation

Zionsville Community Schools Zionsville, Indiana

Project No. 222186.00

Index of Contents

Addendum No. 2, 1 item, 1 page

Date: April 14, 2023

I hereby certify that this Addendum was prepared by me or under my direct supervision and that I am a duly registered Architect/Engineer under the Laws of the State of Indiana.

FANNING/HOWEY ASSOCIATES, INC. ARCHITECTS/ENGINEERS/CONSULTANTS

No. AR 10800161
STATE OF

WDIANA

ARCHITECT

Paul A. Miller Registration Number AR10800161

TO: ALL BIDDERS OF RECORD

ADDENDUM NO. 2 to Drawings and Project Manual, dated March 15, 2023, for Zionsville Community Schools, 900 Mulberry Street, Zionsville, Indiana; as prepared by Fanning/Howey Associates, Inc., Indianapolis, Indiana. This Addendum shall hereby be and become a part of the Contract Documents the same as if originally bound thereto.

The following clarifications, amendments, additions, revisions, changes, and modifications change the original Contract Documents only in the amount and to the extent hereinafter specified in this Addendum.

Each bidder shall acknowledge receipt of this Addendum in his proposal or bid.

NOTE: Bidders are responsible for becoming familiar with every item of this Addendum. (This includes miscellaneous items at the very end of this Addendum.)

RE: ALL BIDDERS

ITEM NO. 1. DRAWING SHEET NO. INDEX

A. Sheet Index: Add the following sheet to Architectural list:

"A1.06 List of Finishes and Transition Details"

END OF ADDENDUM

ADDENDUM NO. 2

Pleasant View Elementary School – Playground Renovations Project No. 222120.01

Stonegate Elementary School – Playground Renovations Project No. 222120.02

Boone Meadow Elementary School – Playground Renovations Project No. 222120.03

> Zionsville Community Schools Zionsville, Indiana

Index of Contents

Addendum No. 2, 4 items, 1 page
Pleasant View Elementary School New Drawing Sheet: G1.05
All Schools, Revised Drawing Sheets: Cover and G4.0

Date: April 14, 2023

FANNING/HOWEY ASSOCIATES, INC. ARCHITECTS/ENGINEERS/CONSULTANTS

TO: ALL BIDDERS OF RECORD

ADDENDUM NO. 2 to Drawings and Project Manual, dated March 24, 2023, for Zionsville Community Schools, 900 Mulberry Street, Zionsville, Indiana; as prepared by Fanning/Howey Associates, Inc., Indianapolis, Indiana. This Addendum shall hereby be and become a part of the Contract Documents the same as if originally bound thereto.

The following clarifications, amendments, additions, revisions, changes, and modifications change the original Contract Documents only in the amount and to the extent hereinafter specified in this Addendum.

Each bidder shall acknowledge receipt of this Addendum in his proposal or bid.

NOTE: Bidders are responsible for becoming familiar with every item of this Addendum. (This includes miscellaneous items at the very end of this Addendum.)

RE: ALL BIDDERS

Pleasant View Elementary School

ITEM NO. 1. NEW DRAWING SHEET

A. Drawing Sheet No. G1.05 – Alternate Site Layout Plan, is included with and hereby made a part of this Addendum and bidding documents.

ITEM NO. 2. REVISED DRAWING SHEETS

A. Drawing Sheets: Cover and G4.0 have been revised, dated 4/14/23 and are included with and hereby made a part of this Addendum. These Drawings supersede the original documents.

Stonegate Elementary School

ITEM NO. 3. REVISED DRAWING SHEETS

A. Drawing Sheets: Cover and G4.0 have been revised, dated 4/14/23 and are included with and hereby made a part of this Addendum. These Drawings supersede the original documents.

Boone Meadow Elementary School

ITEM NO. 4. REVISED DRAWING SHEETS

A. Drawing Sheets: Cover and G4.0 have been revised, dated 4/14/23 and are included with and hereby made a part of this Addendum. These Drawings supersede the original documents.

END OF ADDENDUM

ZIONSVILLE COMMUNITY SCHOOLS PLAYGROUND RENOVATIONS PLEASANT VIEW ELEMENTARY SCHOOL

4700 S 975 E, ZIONSVILLE, IN 46077 PARCEL I.D.# 06-08-27-000-009.009-006

ARCHITECT PROJ. #222120.00 - 222120.01 MARCH 24, 2023



ZIONSVILLE COMMUNITY
SCHOOL CORPORATION



PLEASANT VIEW ELEMENTARY SCHOOL VICINITY MAP



FANNING HOWEY
ASSOCIATES INC.
350 EAST NEW YORK ST. SUITE 300
INDIANAPOLIS
317-848-0966

SHEET INDEX

PLAYGROUND RENOVATION SHEET INDEX

COVER SHEET

GD1.00 SITE DEMO PLAN
G1.01 SITE SURFACING LAYOUT PLAN
G1.02 PLAYGROUND EQUIPMENT LAYOUT PLAN
G1.03 PLAYGROUND GRAPHIC PLAN
G1.04 ALT BID PLAYGROUND GRAPHIC PLAN
G1.05 ALT BID SITE LAYOUT PLAN
G2.00 SITE GRADING AND DRAINAGE PLAN


G4.0 SITE DETAIL PLANE2.01 ALT BID ELECTRICAL SITE PLAN

CONSTRUCTION MANAGER

THE SKILLMAN CORPORATION



3834 S EMERSON AVE # A INDIANAPOLIS, IN 46203 317-783-6151

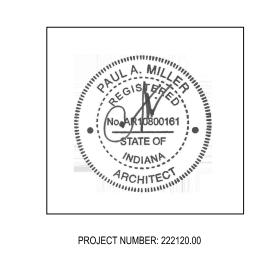

COVER SHEET

6 EX. SHELTER LAWN BEIGE BEIGE LAWN 3 3 PROPOSED SITE LEGEND NEW PIP SYNTHETIC SURFACING AREAS (GRAY COLOR) -FOR ALL NEW PIP SURFACING : PROVIDÈ 70% STATED EX. CONC. PAD COLOR AND 30% BLACK NEW PIP SYNTHETIC SURFACING AREAS (BEIGE COLOR) -FOR ALL NEW PIP SURFACING : PROVIDE 70% STATED COLOR AND 30% BLACK NEW PTS PERMA TURF SYSTEM WITH SAND INFILL

ALT BID : SITE LAYOUT PLAN - YALP ELEC. GAME

LOCATIONS GIVEN ARE APPROXIMATE AND ARE TO BE SITE VERIFIED

PRIOR TO THE START OF CONSTRUCTION. ALL BASE CONSTRUCTION

WORK, SYNTHETIC TURF SURFACING AND SAFETY POURED IN PLACE

SURFACING INSTALL IS TO BE PERFORMED BY (1) SINGULAR (

SYNTHETIC TURF/POURED IN PLACE SURFACING MANUFACTURE

APPROVED/CERTIFIED) CONTRACTOR

SCALE: 1" =8'

OCATIONS OF ALL EXISTING UNDERGROUND UTILIT N ON THE PLAN ARE BASED UPON ABOVE GROUND

DWN ON THE PLAN ARE BASED UPON ABOVE GROUND DENCE (INCLUDING, BUT NOT LIMITED TO, MANHOLES, ETS, VALVES, AND MARKS MADE UPON THE GROUND BY HERS) AND ARE SPECULATIVE IN NATURE. THERE MAY ON BE OTHER EXISTING UNDERGROUND UTILITIES FOR ICH THERE IS NO ABOVE GROUND EVIDENCE OR FOR ICH NO ABOVE GROUND EVIDENCE OR FOR THE CHOOLED OF THE CHOOLED OF THE CHOOLED OF THE CONTROL OF EXISTING UNDERGROUND UTILITIES ALL BE VERIFIED BY CONTRACTOR PRIOR TO ANY AND CONSTRUCTION

Know what's below. Call before you dig.

LAYOUT PLAN NOTES

- NEW (PROTECHS BASIS OF DESIGN) ALIPHATIC POURED IN PLACE (PIP) SURFACING TO BE INSTALLED PER MANUF. WRITTEN RECOMMENDATIONS PROVIDED PIP SURFACING DEPTHS PER MANUF., LOCAL AND STATE REGULATIONS TYP. MANUF. REP IS TO BE ON SITE DURING INSTALLATION. PROVIDE NO MORE THAN 1% SLOPE TO SURFACE SEE SHT G2.00 FOR FURTHER INFORMATION. PROVIDE MANUF. STANDARD COLORS AS SHOWN ON PLANS BEIGE/BLACK (MIX , GRAY/BLACK (MIX), WITHIN NOTED AREAS SEE DETAILS #3,#6,#7,#10 SHT G4.00 FOR FURTHER INFORMATION.
- (ALT BID) NEW 8' HIGH CHAIN LINK FENCING & 4' WIDE SINGLE MAN GATE (BLACK) PVC COATED WITH ALL REQUIRED HARDWARE AND ACCESSORIES TO MATCH EXISTING FENCING FOUND ON SITE SEE DETAILS #14-17 SHT
- EX. LAWN TO REMAIN PROTECT DURING CONSTRUCTION. RESTORE ALL DISTURBED AREAS BACK TO PRE—CONSTRUCTION CONDITIONS PRIOR TO THE CONCLUSION OF CONSTRUCTION
- (ALT BID) NEW PTS PERMA TURF (MEDIUM GREEN) SYSTEM WITH SAND INFILL (DEPTH / WEIGHT PER TURF MANUF. RECOMMENDATION) , NEW RUBBER BUFFING LAYER TO BE INSTALLED PER MANUF. RECOMMENDATIONS, ON NEW AGGREGATE BASE COURSE SEE SITE GRADING/DRAINAGE PLANS FOR FURTHER INFORMATION, SEE DETAILS #4,#5,#7 SHT G4.00 FOR TURF INSTALL DETAILS INSTALL SYSTEM PER TURF/PIP SURFACING MANUF. WRITTEN RECOMMENDATIONS PROVIDE FLUSH JOINT WHERE TURF AND PIP SURFACING MEET TYP
- (ALT BID) NEW 6" CONCRETE PAD WITH CONTROL AND EXPANSION JOINTS ON EXISTING AGGREGATE BED SEE DETAILS #8,#9,#10 SHT G4.00 FOR FURTHER INFORMATION WHERE NEW 6" CONC. PAD ABUTS NEW PIP SURFACING AND TURF PROVIDE THICKENED CONC. EDGE PER DETAILS FOUND ON SHT G4.00
- $\langle 6 \rangle$ SEE SHT G1.01 FOR BASE BID LAYOUT AREAS TYP
- (ALT BID) (1) YALP SUTU PLAY STRUCTURE SOCIAL, EDUCATIONAL, MUSICAL, PHYSICAL, ELECTRONIC PLAY (SEE ALT ELECTRICAL PLAN). PROVIDE ALL STANDARD ACCESSORIES AND HARDWARE FOR PROPER INSTALL INSTALL PER MANUF. WRITTEN RECOMMENDATIONS

GENERAL LAYOUT NOTES

- 1. ALL CONTRACTORS BUT NOT LIMITED TO THE EXCAVATING CONTRACTOR OR CONTRACTORS MUST TAKE PARTICULAR CARE WHEN EXCAVATING IN AND AROUND EXISTING UTILITY LINES AND EQUIPMENT. ACTUAL FIELD LOCATIONS OF ALL THE EXISTING UTILITIES ARE THE CONTRACTORS RESPONSIBILITY AND MUST BE LOCATED EITHER BY THE REPRESENTIVE OF THE UTILITY COMPANY OR BY A PRIVATE UNDERGROUND UTILITY LOCATING COMPANY PRIOR TO THE START OF EXCAVATING. VERIFY MINIMUM COVER REQUIREMENTS BY THE UTILITY CONTRACTOR OR CONTRACTORS OR AGENCIES WHOMEVER UTILITY COMPANIES OR AGENCIES WHOMEVER HAS JURISDICATION SO NOT TO CAUSE DAMAGE.
- 2. ALL CONSTRUCTION METHODS AND MATERIALS MUST CONFORM TO CURRENT STANDARDS AND SPECIFICATIONS OF THE FEDERAL, STATE, COUNTY, CITY OR LOCAL REQUIREMENTS, WHICHEVER HAS
- 3. EXISTING PAVEMENT, SIDEWALKS CURBS DRIVEWAYS, ELECTRICAL TRANSFORMER, DITCHES, DRAINAGE PIPES AND STRUCTURES, FENCES, LAWNS, TREES, BUSHES, MAILBOXES, SIGNS, POWER POLES ETC., TO REMAIN SHALL BE PROTECTED FROM DAMAGE BY THE CONTRACTOR. ANY DAMAGE DURING CONSTRUCTION SHALL BE RESTORED, RECONSTRUCTED OR REPLACED BY THE CONTRACTOR AT HIS EXPENSE. ALL DAMAGES SHALL BE RESTORED OR REPLACED TO AT LEAST THEIR ORIGINAL CONDITION OR AS REQUIRED OR DICTATED BY FEDERAL, STATE, COUNTY, CITY OR LOCAL REQUIREMENTS, WHICHEVER HAS
- 4. ALL AREAS WHERE THE EXISTING PAVEMENT OR PAVEMENTS ARE DAMAGED DURING CONSTRUCTION FROM HEAVY TRAFFIC OR EQUIPMENT, FUEL OIL, OIL, GASOLINE, ETC., BY THE GENERAL CONTRACTOR, SUBCONTRACTOR, OR SUPPLIERS, SHALL BE RECONSTRUCTED TO IT'S ORIGINAL CONDITION OR AS REQUIRED OR DICTATED BY FEDERAL, STATE, COUNTY, CITY OR LOCAL AGENCIES. THIS RECONSTRUCTION AND REPAIR SHALL TAKE PLACE AT THE END OF THE PROJECT CONSTRUCTION OR DURING THE SCHEDULED GRADING AND PAVING OF THOSE AREA.
- 5. IT SHALL BE THE RESPONSIBILITY OF THE CONTRACTOR TO BARE ALL EXPENSES TO REMOVE, RELOCATE AND OR MODIFY ALL UTILITIES, PRIVATE, PUBLIC, UNLESS NOTED OTHERWISE ON PLANS. IT FURTHER SHALL BE THE RESPONSIBILITY OF THE CONTRACTOR TO VERIFY WITH EACH UTILITY COMPANY AND OR AGENT TO WHO IS RESPONSIBLE TO REMOVE, RELOCATE AND OR MODIFY SUCH UTILITIES EXISTING OR PROPOSED. IT FURTHER SHALL BE THE RESPONSIBILITY OF THE CONTRACTOR TO VERIFY IF ANY FUTURE UTILITIES ARE PLANNED AND HOW IT MAY EFFECT THIS PROJECT AND ITS OWNER AS TO THEIR RESPONSIBILITIES.
- 6. THE CONTRACTOR SHALL BE RESPONSIBLE TO PROVIDE AT HIS EXPENSE ALL AUTOMOBILE AND PEDESTRIAN TRAFFIC CONTROL DEVICES REQUIRED BY FEDERAL, STATE, COUNTY, CITY OR LOCAL AGENCIES.
- 7. IT IS THE RESPONSIBILITY OF THE CONTRACTOR OR CONTRACTORS TO OBTAIN ALL FEDERAL, STATE, COUNTY, CITY OR LOCAL PERMITS FOR ANY AND ALL WORK REQUIRED UNLESS OTHERWISE NOTED. THIS INCLUDES THE SUBMITTAL FOR LAND DISTURBANCE AND THE SUBMITTAL FOR SOIL EROSION AND SEDIMENT CONTROL IF REQUIRED. THE CONTRACTOR OR CONTRACTORS ARE RESPONSIBLE TO PAY FOR ALL REQUIRED PERMITS BY ANY OR ALL AGENCIES UNLESS OTHERWISE NOTED BY THE CONTRACT OR SPECIFICATIONS.
- 8. IT IS THE CONTRACTOR'S RESPONSIBILITY TO NOTIFY ALL THE UTILITY COMPANIES AND DEPARTMENTS 72 HOURS BEFORE CONSTRUCTION IS TO START TO VERIFY ANY UTILITIES THAT MAY BE PRESENT ON SITE. ALL VERIFICATIONS, LOCATIONS, SIZE AND DEPTHS SHALL BE MADE BY THE APPROPRIATE UTILITY COMPANIES OR DEPARTMENTS. WHEN EXCAVATING AROUND OR OVER EXISTING UTILITIES, THE CONTRACTOR MUST NOTIFY THE UTILITY COMPANY SO A REPRESENTATIVE OF THE UTILITY CAN BE PRESENT DURING THE EXCAVATION TO INSTRUCT AND OBSERVE DURING THE EXCAVATION. CONTRACTOR TO CALL 811 OR 800-382-5544 BEFORE DIGGING.
- 9. IT IS THE RESPONSIBILITY OF THE CONTRACTOR TO INSPECT EACH DAY AND REMOVE ALL MUD, DIRT, GRAVEL AND LOOSE MATERIALS TRACKED, DUMPED, SPILLED OR WIND BLOWN FROM THIS SITE ONTO OTHER SITES, RIGHT OF WAYS, PUBLIC OR PRIVATE STREETS OR ROADS, DRIVEWAYS, YARDS OR SIDEWALKS. THE CONTRACTOR MUST CLEAN OR PICK UP DAILY IF NECESSARY. THE CONTRACTOR SHALL REDUCE THE AIRBORNE DUST DURING THE ENTIRE CONSTRUCTION SCHEDULE. WATER MAY NE USED AS A REDUCER.
- 10. THE UTILITIES INDICATED ON THESE PLANS MAY NOT BE A COMPLETE INVENTORY OF ALL THE EXISTING UTILITIES PRESENT ON AND AROUND THIS SITE. THE LOCATIONS AND SIZE OF THESE UTILITIES ARE APPROXIMATE. THIS INFORMATION WAS GATHERED OR SUPPLIED FROM OTHERS AND USED BY THE ARCHITECT AND OR ENGINEER AND MAY NOT BE ACTUAL. THE ARCHITECT AND OR ENGINEER AND MAY NOT BE HELD LIABLE FOR ANY INCORRECT OR MISLEADING UTILITY INFORMATION INDICATED, IMPLIED OR NOT INDICATED ON THESE PLANS.

COPYRIGHT 2022 BY FANNING/HOWEY ASSOCIATES, INC.

ZIONSVILLE
COMMUNITY
SCHOOLS
PLAYGROUND
IMPROVEMENTS

BOONE MEADOW ELEMENTARY
SCHOOL
5555 S. Main Street

STONEGATE
ELEMENTARY SCHOOL
7312 W. Stonegate Drive
Zionsville, IN 46077

Whitestown, IN 46075

PLEASANTVIEW
ELEMENTARY SCHOOL
4700 S. 975 East
Zionsville, IN 46077

ZIONSVILLE COMMUNITY SCHOOLS ZIONSVILLE, INDIANA




ARCHITECT



317-848-0966 WWW.FHAI.COM 350 E NEW YORK ST # 300, INDIANAPOLIS, IN 46204



Project Status

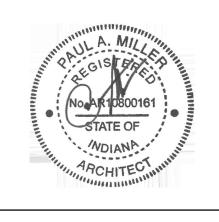

PROJECT MANAGER: EB

DRAWN BY: EB,JB

PROJECT NUMBER: 222120.00

PROJECT ISSUE DATE: 03.24.2023

REV.	DESCRIPTION	DATE
1	ADDENDUM #2	4/14/2
		1

PLEASANT VIEW ELEM.
ALT BID SITE LAYOUT PLAN

G1.05

ZIONSVILLE COMMUNITY SCHOOLS PLAYGROUND RENOVATIONS STONEGATE ELEMENTARY SCHOOL

7312 WEST STONEGATE DR, ZIONSVILLE, IN 46077 PARCEL I.D.# 06-08-32-000-032.000-005

ARCHITECT PROJ. #222120.00 - 222120.02 MARCH 24, 2023



ZIONSVILLE COMMUNITY
SCHOOL CORPORATION



STONEGATE ELEMENTARY
SCHOOL VICINITY MAP



FANNING HOWEY
ASSOCIATES INC.
350 EAST NEW YORK ST. SUITE 300
INDIANAPOLIS
317-848-0966

SHEET INDEX

PLAYGROUND RENOVATION SHEET INDEX **COVER SHEET** SITE DEMO PLAN SITE DEMO PLAN OVERALL SITE LAYOUT PLAN SITE LAYOUT PLAN SITE LAYOUT PLAN SITE LAYOUT PLAN G1.03 ENLARGED SIT LAYOUT PLAN ENLARGED SITE LAYOUT PLAN SITE GRAPHIC PLAN ALT BID SITE GRAPHIC PLAN SITE GRADING AND DRAINAGE PLAN G4.0 SITE DETAIL PLAN


ALT BID ELECTRICAL SITE PLAN

CONSTRUCTION MANAGER

THE SKILLMAN CORPORATION



3834 S EMERSON AVE # A INDIANAPOLIS, IN 46203 317-783-6151

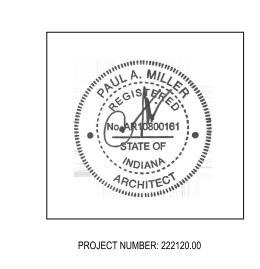

COVER SHEET

ZIONSVILLE COMMUNITY SCHOOLS PLAYGROUND RENOVATIONS BOONE MEADOW ELEMENTARY SCHOOL

5555 S MAIN ST, WHITESTOWN, IN 46075 PARCEL I.D.# 06-08-31-000-004.001-005

ARCHITECT PROJ. #222120.00 - 222120.03 MARCH 24, 2023



ZIONSVILLE COMMUNITY SCHOOL CORPORATION



FANNING HOWEY ASSOCIATES INC. 350 EAST NEW YORK ST. SUITE 300 **INDIANAPOLIS**

SHEET INDEX

317-848-0966

PLAYGROUND RENOVATION SHEET INDEX **COVER SHEET**

GD1.00 SITE DEMO PLAN SITE DEMO PLAN OVERALL SITE LAYOUT PLAN

SITE LAYOUT PLAN ENLARGED SITE LAYOUT PLAN ENLARGED SITE LAYOUT PLAN SITE GRAPHIC PLAN ALT BID SITE GRAPHIC PLAN

SITE GRADING AND DRAINAGE PLAN

SITE DETAIL PLAN


ALT BID ELECTRICAL SITE PLAN

CONSTRUCTION MANAGER

THE SKILLMAN CORPORATION




3834 S EMERSON AVE # A **INDIANAPOLIS, IN 46203** 317-783-6151

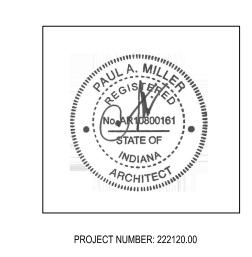


COVER SHEET


BOONE MEADOW ELEMENTARY SCHOOL VICINITY MAP

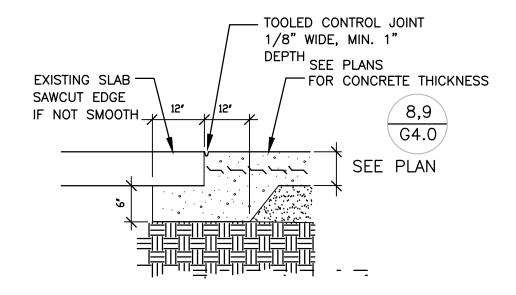

NEW TO EXISTING SLAB DETAIL

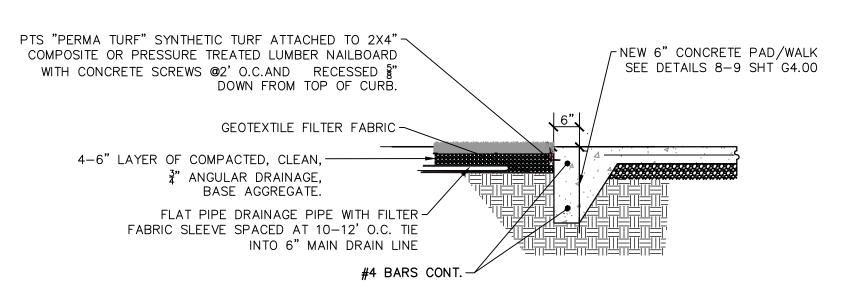

SYNTHETIC TURF AGAINST NEW 6" CONC. PAD/WALK

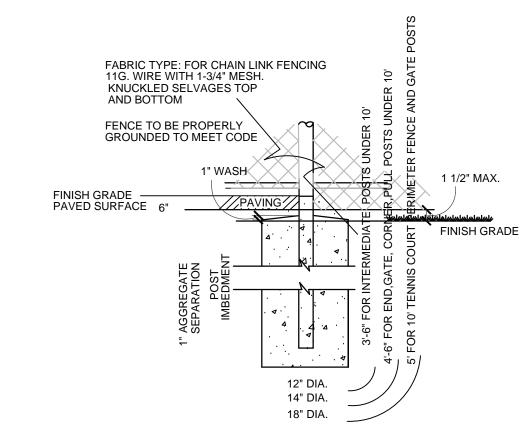


14 POST BASE DETAIL

USE	FABRIC UNDER 10' HT.	FABRIC 10' AND OVER
CORNER, END & PULL POST	SCHED. 40 2.875" O.D.	SCHED. 40 4" O.D.
INTERMEDIATE POST	SCHED. 40 2.375" O.D.	SCHED. 40 4" O.D.
TOP AND BRACE RAILS	SCHED. 40 1.66" O.D.	SCHED. 40 1.66" O.D.
GATE POST FOR LEAF WIDTH: LESS THAN 6'	SCHED. 40 2.875"O.D.	SCHED. 40 4" O.D.
GATE FRAME	SCHED. 40 1.90" O.D.	SCHED. 40 1.90" O.D.


NOTE: CHAIN LINK FENCE FABRIC SHALL HAVE BLACK PVC COATING THERMALLY FUSED TO ZINC COATED WIRE. ALL POSTS, RAILS AND BRACING SHALL ALSO HAVE BLACK PVC COATING, THERMALLY FUSED TO GALVANIZED (ZINC COATED) STEEL PIPE


NOTE: IN AREAS WHERE PRACTICE BOARD IS ATTACHED TO FENCING INSERT 3-1/2" O.D. SS-40 SLEEVE INSIDE OF THE 4" PIPE AND END AND PLUG WELD

15 CHAIN LINK FENCE/FRAME SCHEDULE

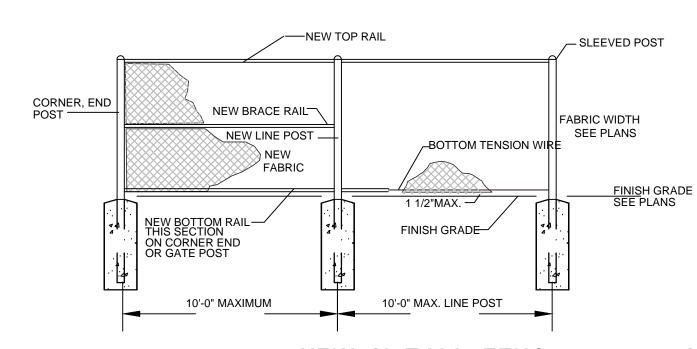

16 NEW 8' TALL FENCE ELEVATION

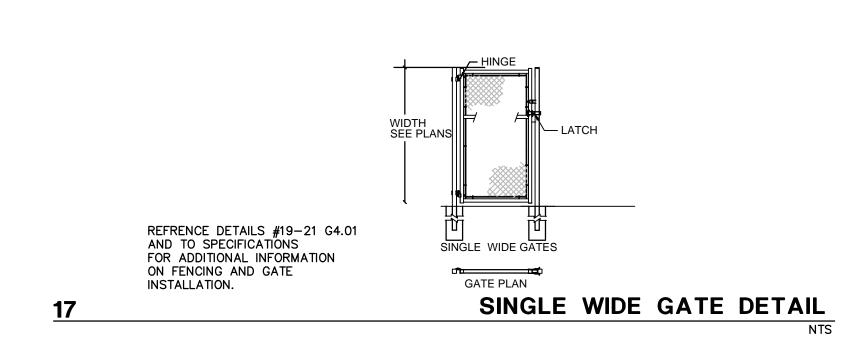

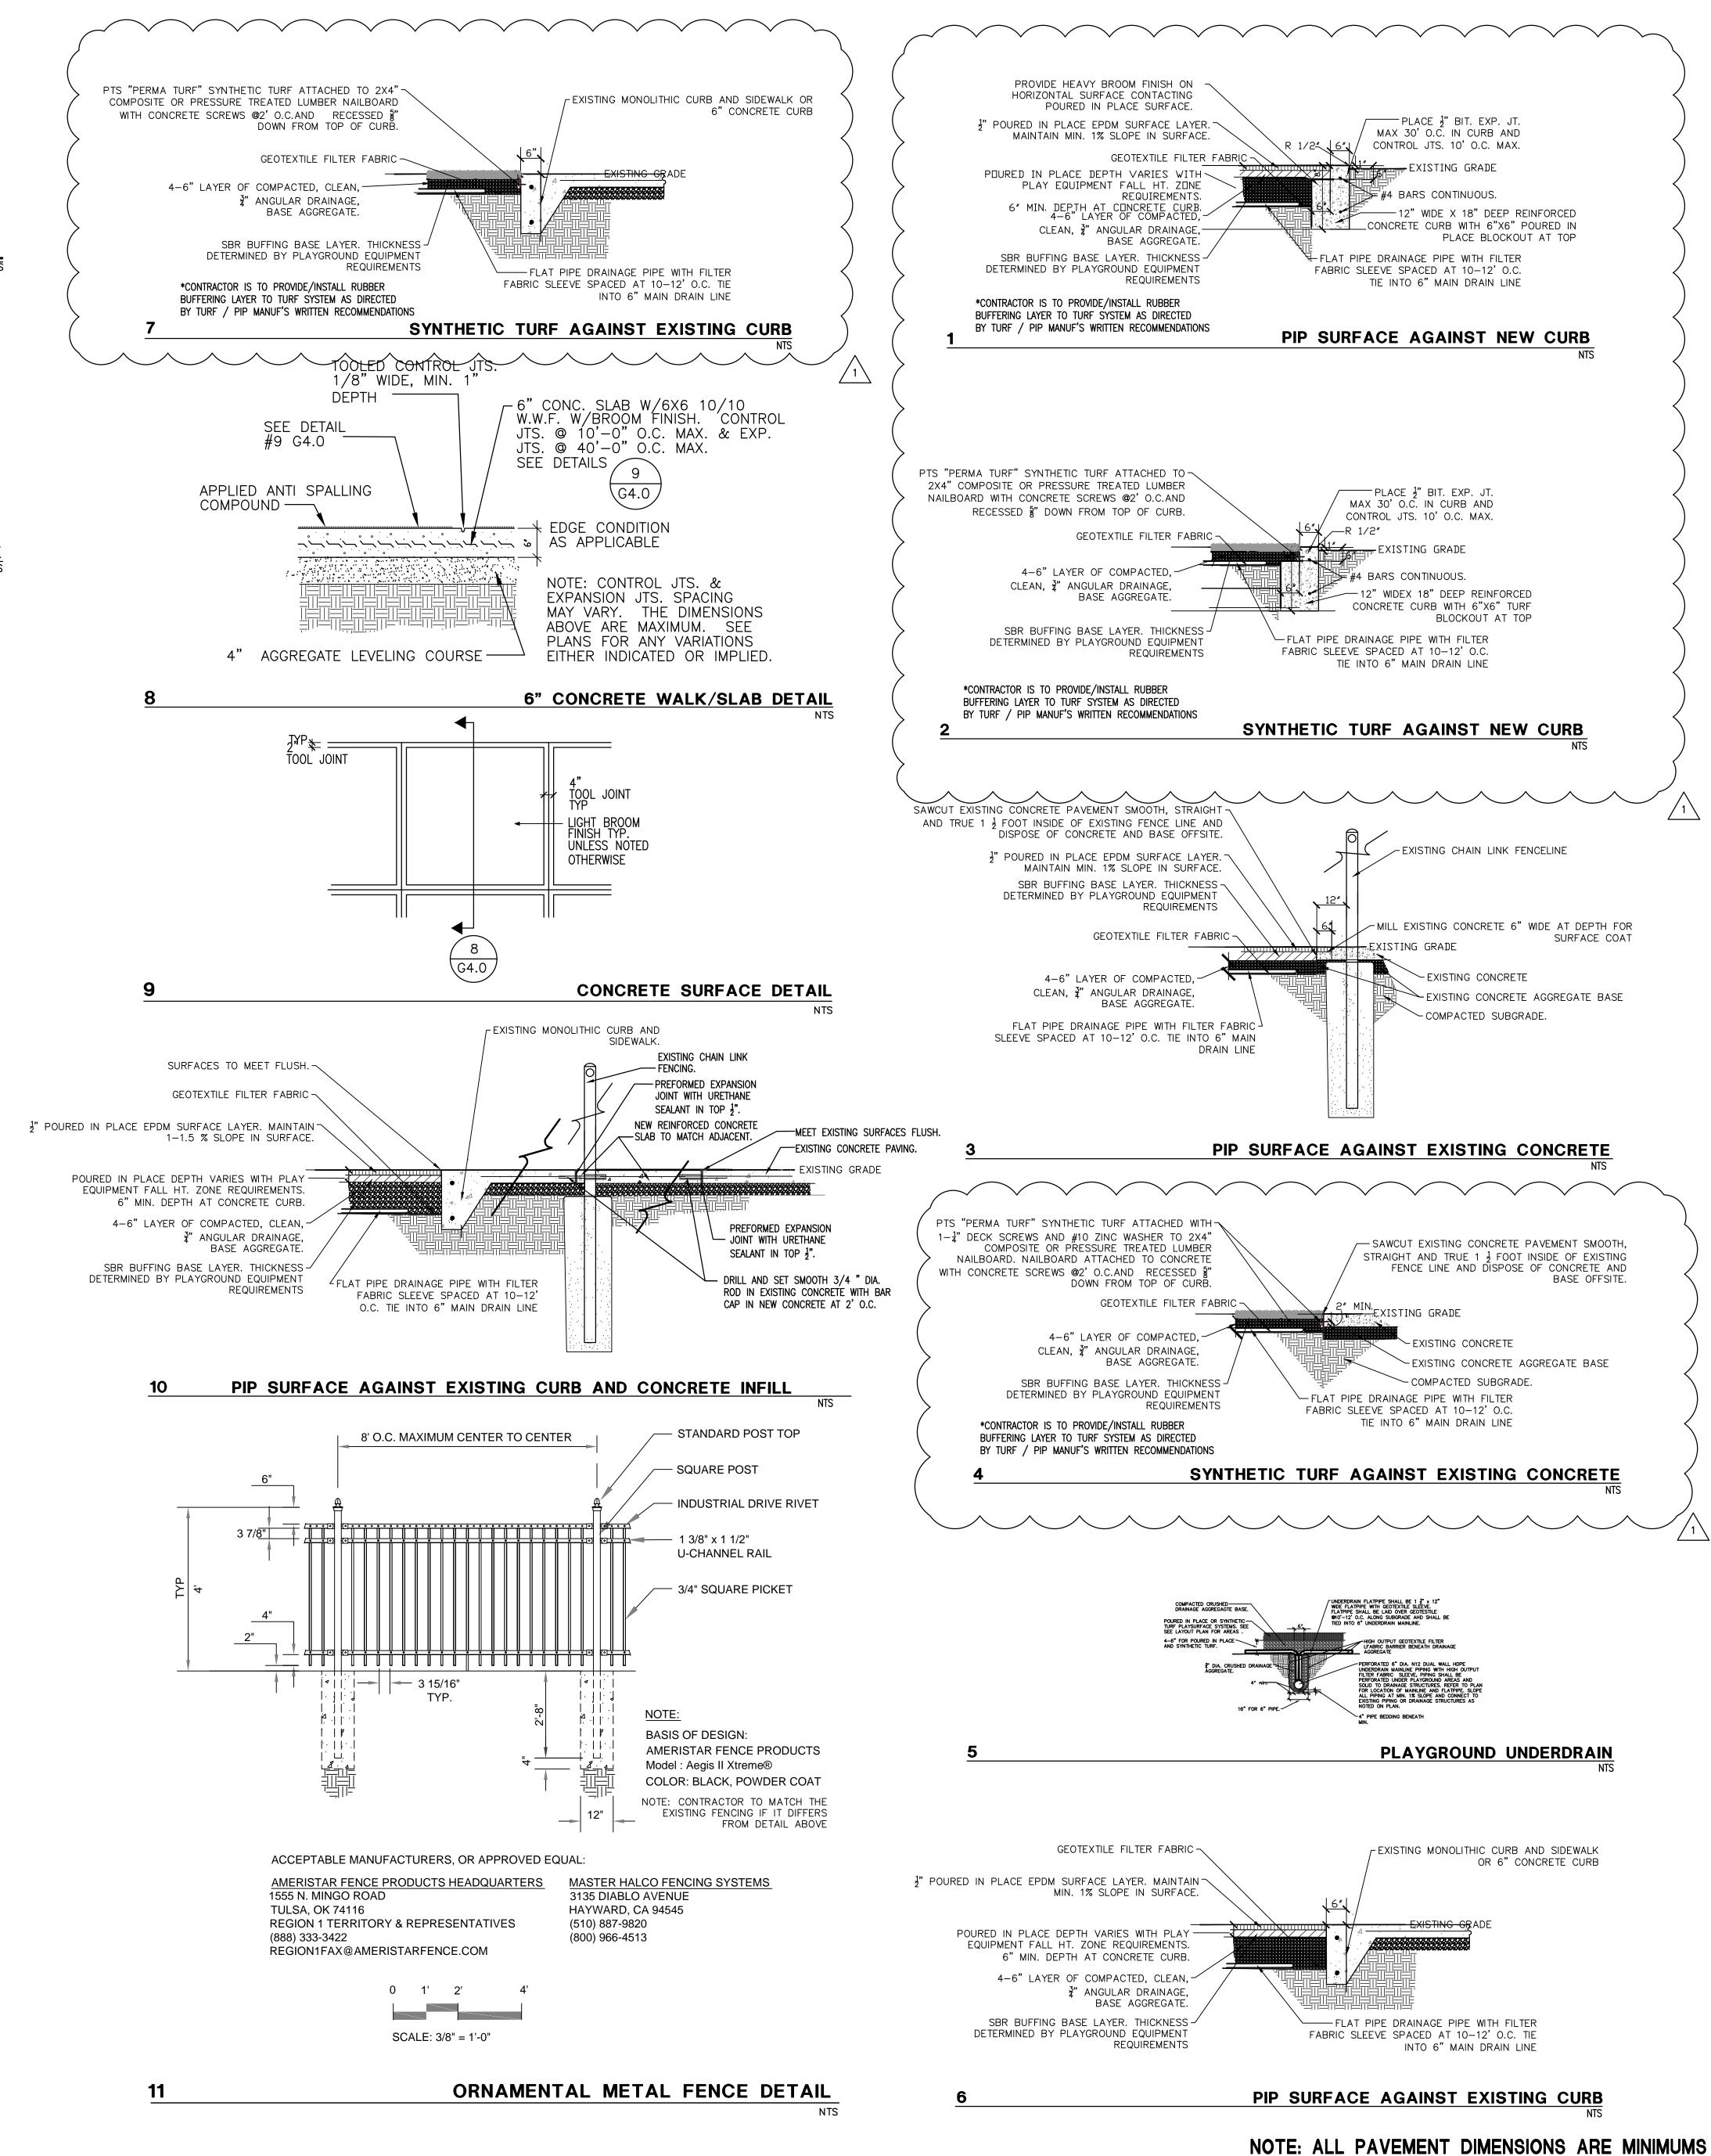

COPYRIGHT 2022 BY FANNING/HOWEY ASSOCIATES, INC.

ZIONSVILLE
COMMUNITY
SCHOOLS
PLAYGROUND
IMPROVEMENTS

BOONE MEADOW ELEMENTARY
SCHOOL
5555 S. Main Street

STONEGATE
ELEMENTARY SCHOOL
7312 W. Stonegate Drive
Zionsville, IN 46077
PLEASANTVIEW
ELEMENTARY SCHOOL
4700 S. 975 East

Zionsville, IN 46077

Whitestown, IN 46075

ZIONSVILLE COMMUNITY SCHOOLS ZIONSVILLE, INDIANA




ARCHITECT

FANNING HOWEY

317-848-0966 WWW.FHAI.COM 350 E NEW YORK ST # 300, INDIANAPOLIS, IN 46204

Project Status

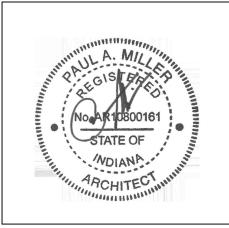

PROJECT MANAGER: EB

DRAWN BY: EB,JB

PROJECT NUMBER: 222120.00

PROJECT ISSUE DATE: 03.24.2023

REV. NO.△	DESCRIPTION	DATE
1	ADDENDUM #2	4/14/23
		_

DETAILS

G4.0